


TYPICAL SECTION
STATE HIGHWAY 72 - STA. 12+70 to 14+80

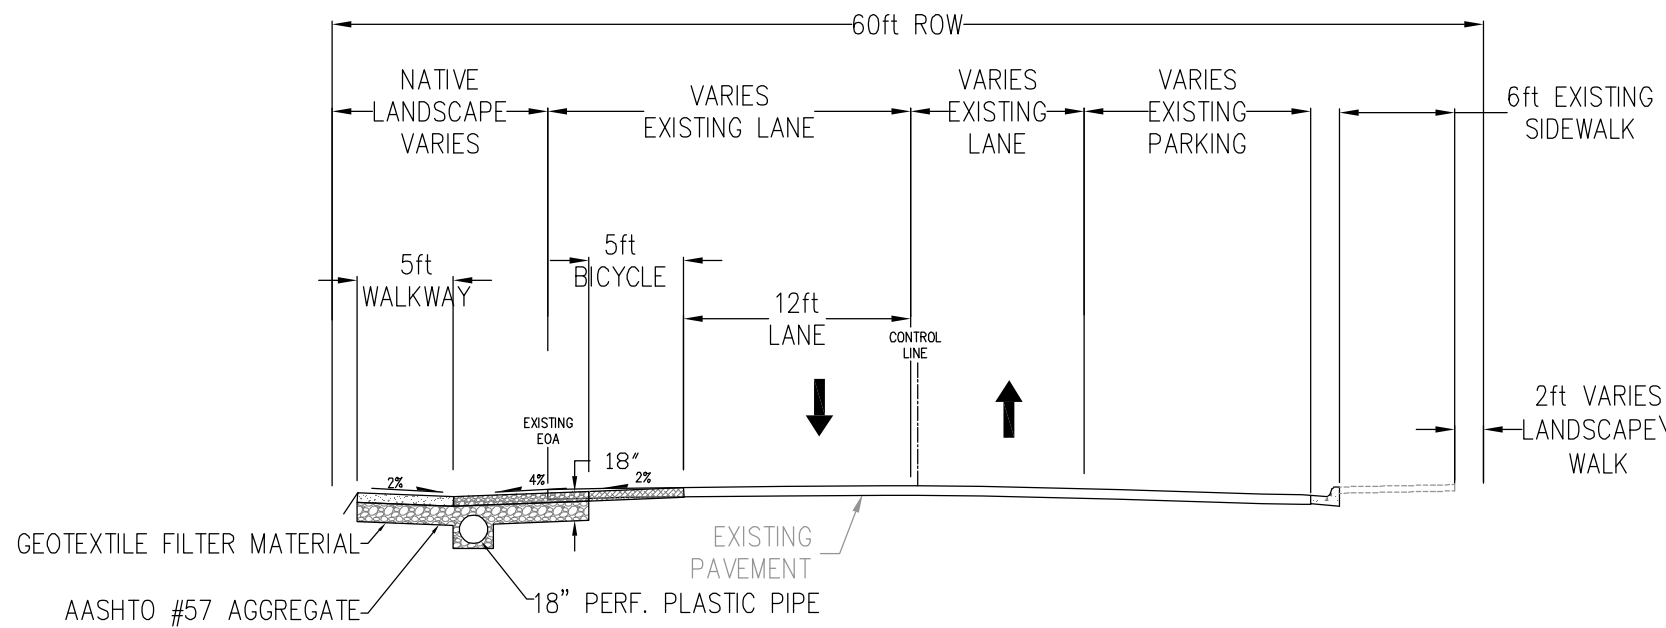

TYPICAL SECTION
STATE HIGHWAY 72 - STA. 15+55 to 17+30

I:\proj\16032101 Nederland\11_DESIGN\CADD\C3D\SHEETS\160321 07-09 CTS\ss.dwg 7/11/13 13:38 HUITT-ZOLLARS COPYRIGHT © 2011

DESIGNED BY	SEL				
DRAWN BY	SEL				
CHECKED BY	BDM				
	NO.	DATE	REVISIONS	BY	APPD.




Town of Nederland
45 West First Street
P O Box 396
Nederland, Colorado 80466


HUITT-ZOLLARS
4682 S. Ulster St. Ste 240 Denver, CO 80237
Phone (303) 740-7325 Fax (303) 224-6997

**NEDERLAND PEDESTRIAN AND STORM WATER
MANAGEMENT IMPROVEMENT PROJECT
ROADWAY TYPICAL SECTION - SHEET 1 OF 3**

PROJECT NO. / CODE
STU M935-003 C00T / 16-0321-01 HUITT-ZOLLARS
DATE: 07-11-2013
SHT 7 OF 99

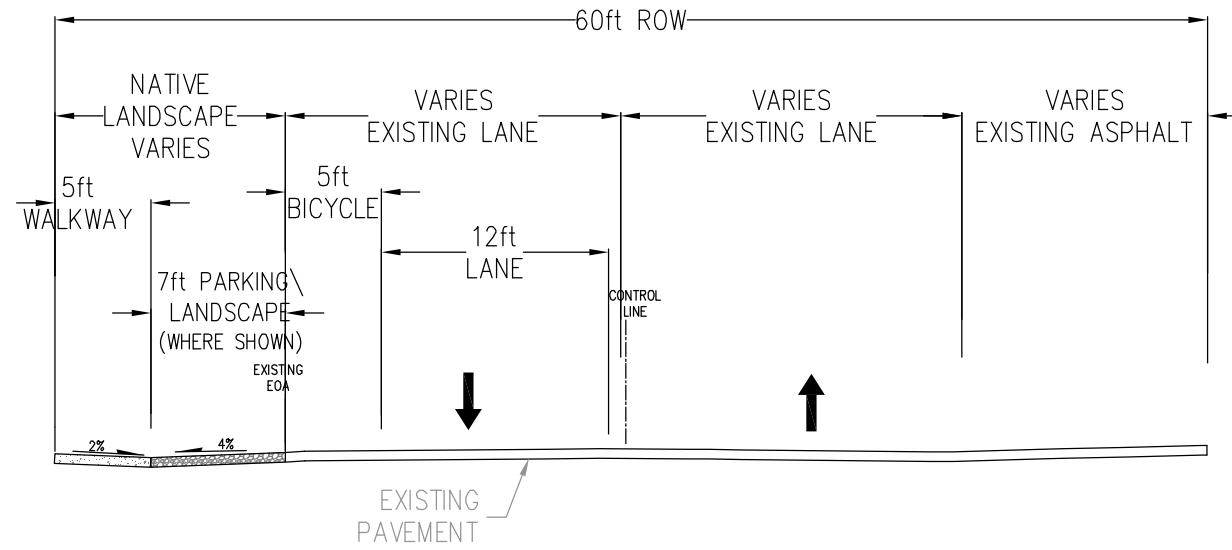

TYPICAL SECTION
STATE HIGHWAY 72 – STA. 18+10 to 19+75

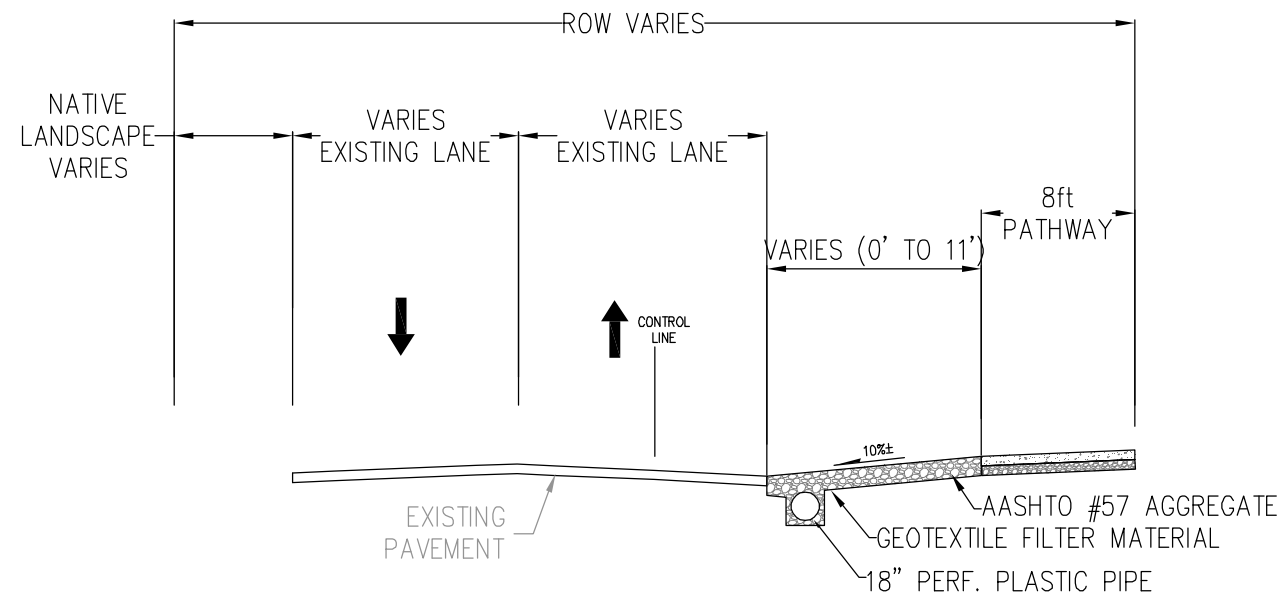

TYPICAL SECTION
EAST SECOND STREET – STA. 21+50 to 25+00

I:\proj\16032101 Nederland\11_DESIGN\CADD\C3D\SHEETS\160321 07-09 CTS&K.dwg 7/11/13 13:38 HUITT-ZOLLARS COPYRIGHT © 2011

DESIGNED BY	SEL				
DRAWN BY	SEL				
CHECKED BY	BDM				
		NO.	DATE	REVISIONS	BY APPD.




Town of Nederland
45 West First Street
P O Box 396
Nederland, Colorado 80466

HUITT-ZOLLARS
4582 S. Ulster St., Ste 240 Denver, CO 80237
Phone (303) 740-7325 Fax (303) 224-6997

**NEDERLAND PEDESTRIAN AND STORM WATER
MANAGEMENT IMPROVEMENT PROJECT
ROADWAY TYPICAL SECTION - SHEET 2 OF 3**

PROJECT NO. / CODE
STJ M935-003 CDOT / 16-0321-01 HUITT-ZOLLARS
DATE: 07-11-2013
SHT 8 OF 99

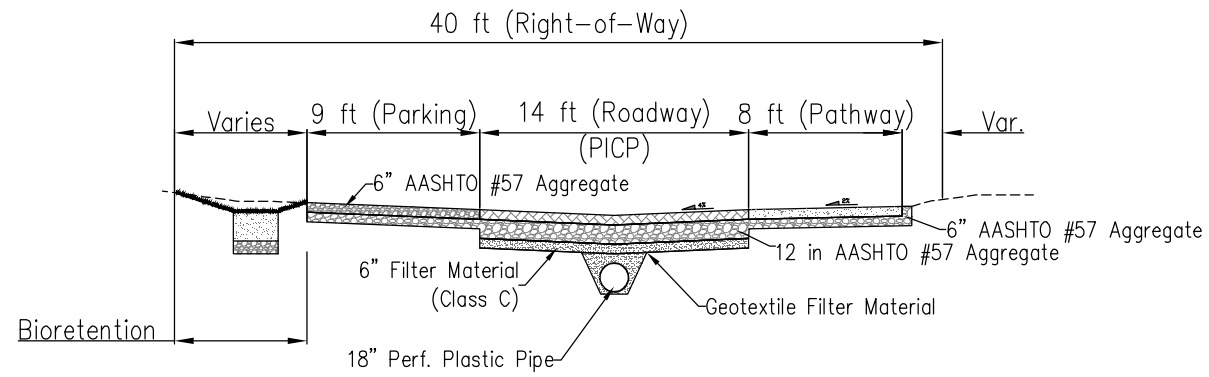

TYPICAL SECTION
EAST SECOND STREET - STA. 25+50 to 33+86

I:\proj\16032101 Nederland\11_DESIGN-CADD\C3D\SHEETS\160321 07-09 CTSx.dwg 7/11/13 14:15
HUITT-ZOLLARS COPYRIGHT © 2011

DESIGNED BY	SEL				
DRAWN BY	SEL				
CHECKED BY	BDM				
	NO.	DATE	REVISIONS	BY	APPD.



Town of Nederland
45 West First Street
P O Box 396
Nederland, Colorado 80466

HUITT-ZOLLARS
4582 S. Ulster St. Ste 240 Denver, CO 80237
Phone (303) 740-7325 Fax (303) 224-6997

**NEDERLAND PEDESTRIAN AND STORM WATER
MANAGEMENT IMPROVEMENT PROJECT
ROADWAY TYPICAL SECTION - SHEET 3 OF 3**

PROJECT NO. / CODE
STJ M935-003 CDOT / 16-0321-01 HUITT-ZOLLARS
DATE: 07-11-2013
SHT 9 OF 99


NEDERLAND
PUBLIC
LIBRARY

CALVARY CHAPEL
275 W HWY 72
CALVARY CHAPEL OF NEDERLAND
PARCEL #158313216002


233 W HWY 72
CALVARY CHAPEL OF NEDERLAND
PARCEL #158313258005

208 W 3RD ST
NEDERLAND COMMUNITY LIBRARY DISTRICT
PARCEL #158313259001

191 W 2ND ST
LEM/HMM LLC
PARCEL #158313259003

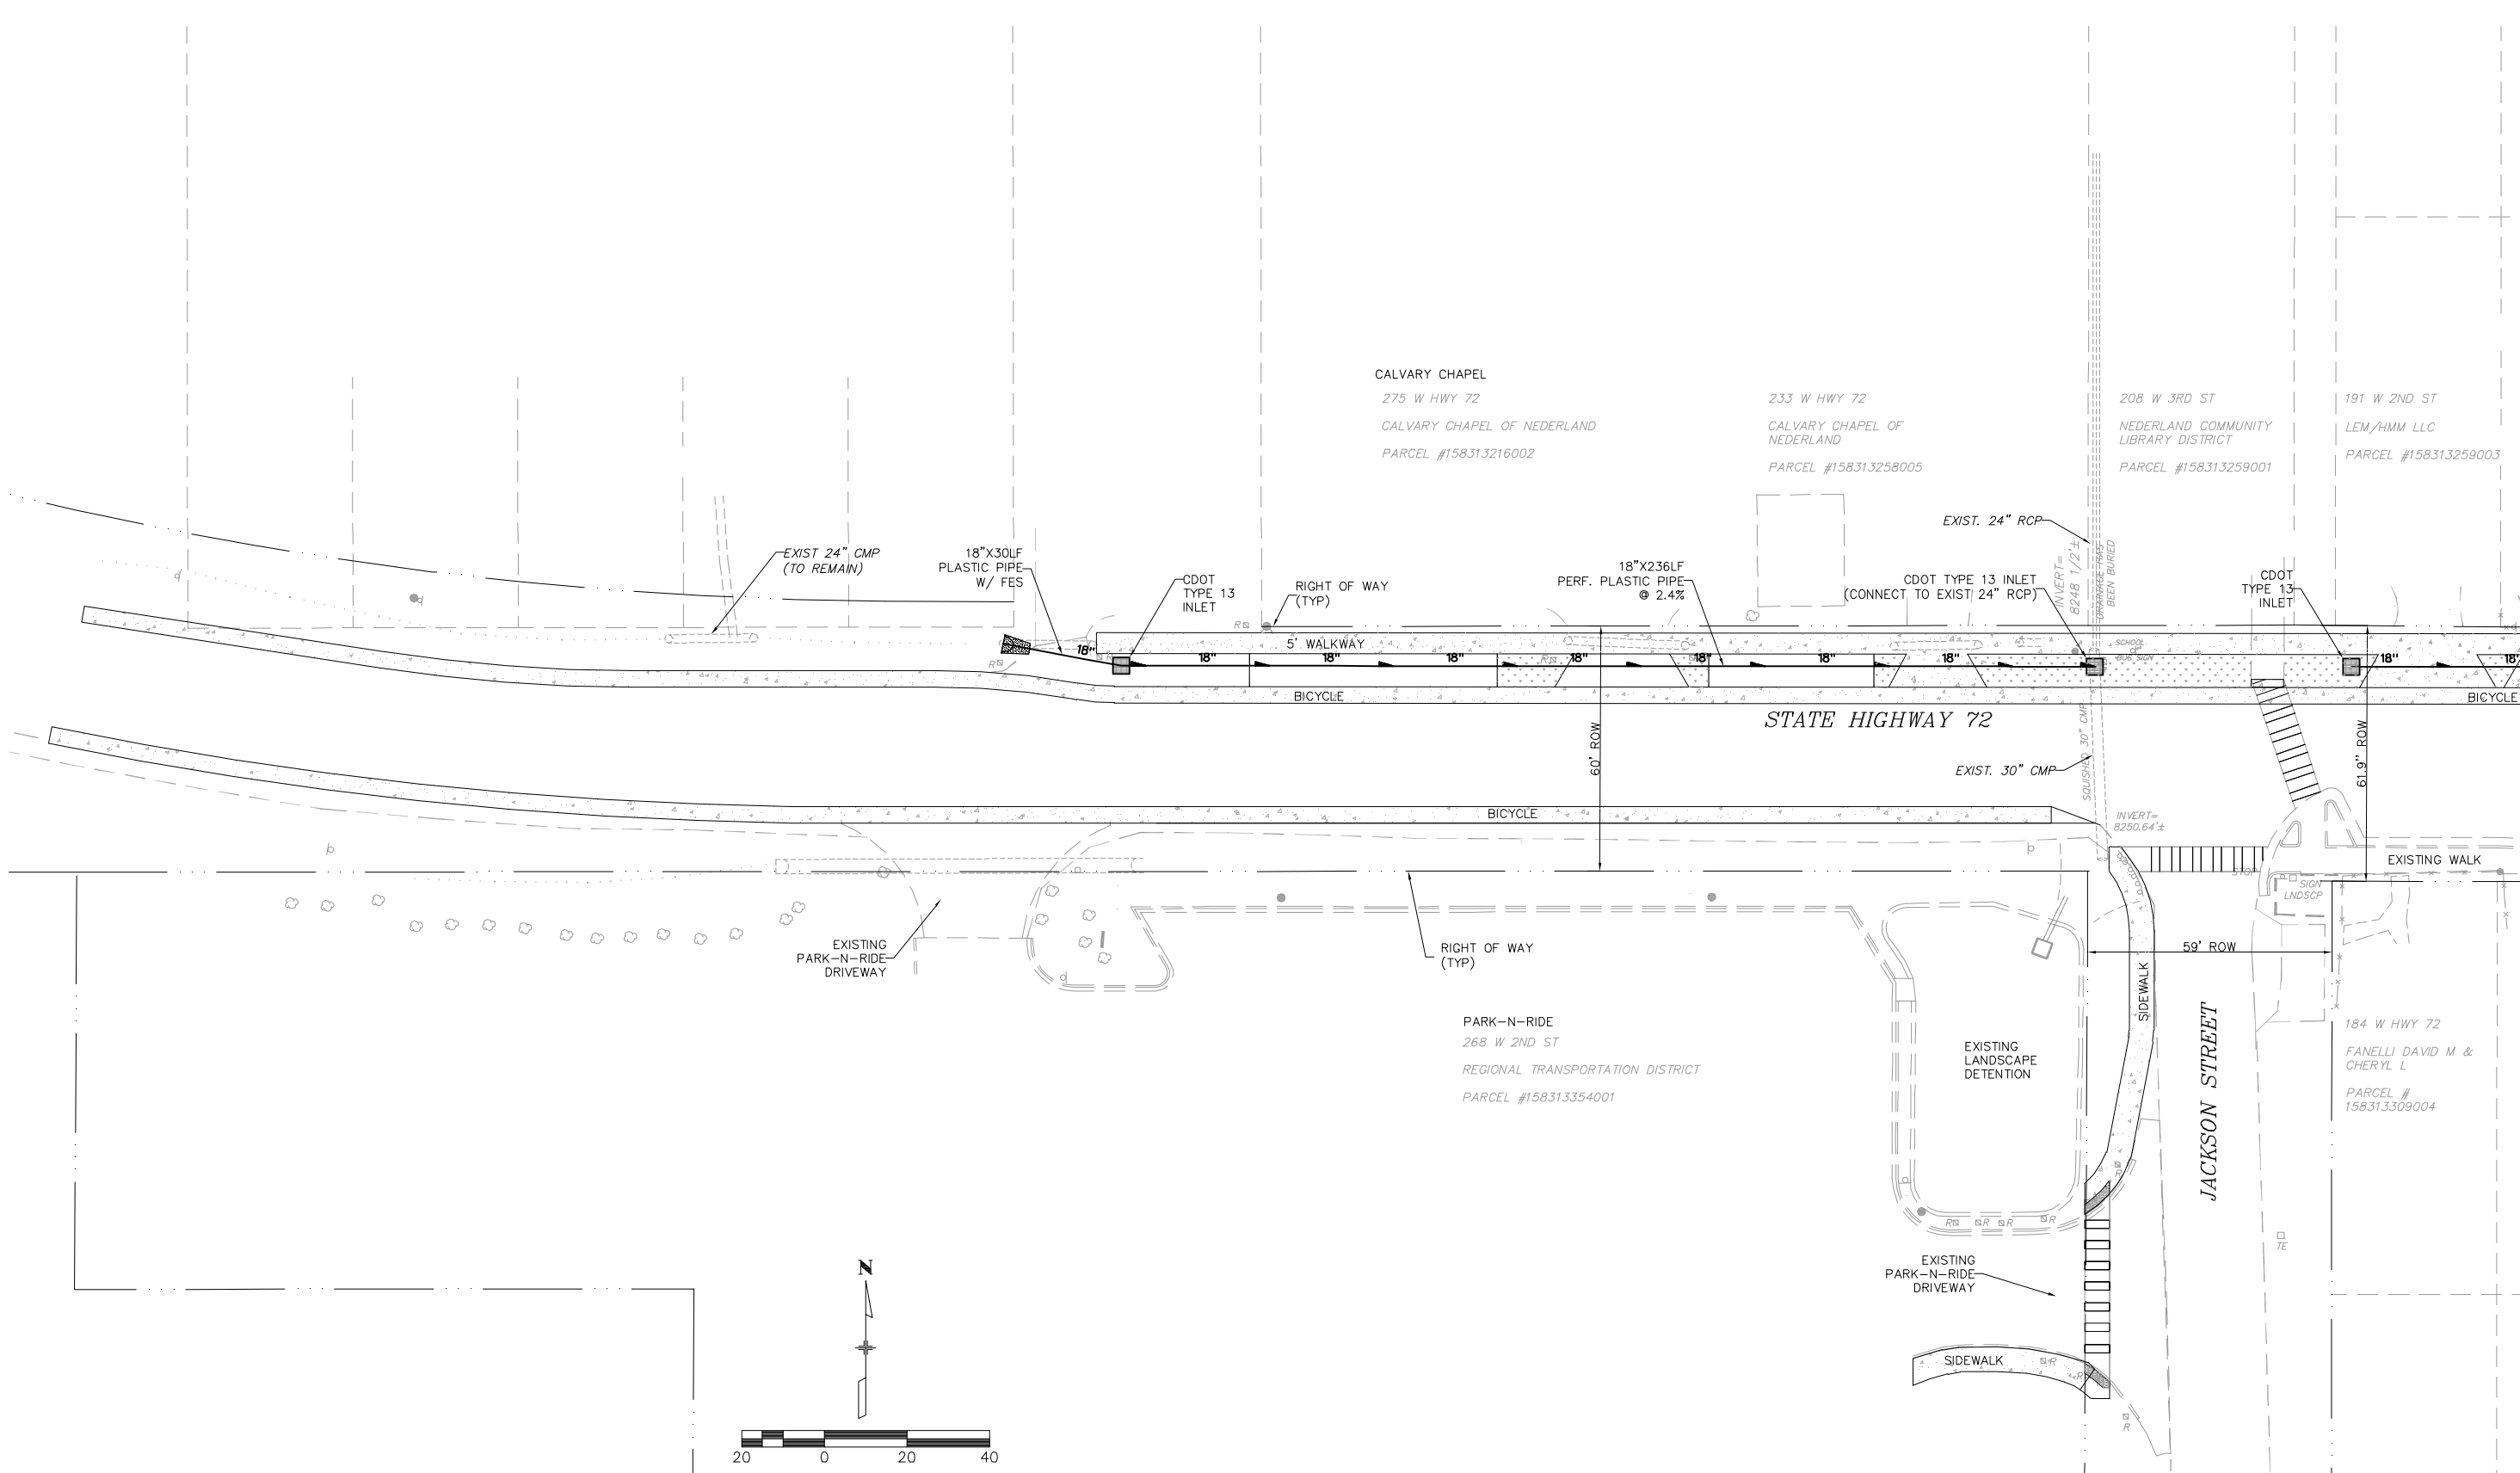

MATCHLINE STA 16+00.00

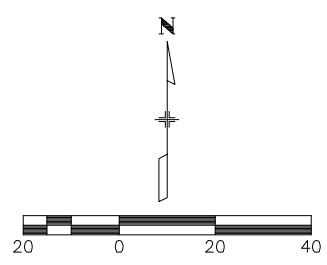

I:\proj\16032101 Nederland\11_DESIGN+CADD\C3D\SHEETS\160321 50_CSD50.dwg 7/11/13 09:29
HUITT-ZOLLARS COPYRIGHT © 2011

DESIGNED BY	SEL				
DRAWN BY	SEL				
CHECKED BY	BDM				
		NO.	DATE	REVISIONS	BY APPD.


TOWN OF NEDERLAND
Town of Nederland
45 West First Street
P O Box 396
Nederland, Colorado 80466

HUITT-ZOLLARS
4582 S. Ulster St., Ste 240
Phone (303) 740-7325
Denver, CO 80237
Fax (303) 224-6997

**NEDERLAND PEDESTRIAN AND STORM WATER
MANAGEMENT IMPROVEMENT PROJECT
STORM DRAINAGE PLAN - SHEET 1 OF 7**

PROJECT NO. / CODE
STJ M935-003 CDOT /
16-0321-01 HUITT-ZOLLARS
DATE: 07-11-2013
SHT 31 OF 99

I:\proj\16032101 Nederland\11_DESIGN\CADD\C3D\SHEETS\160321 50_CSD50.dwg 7/11/13 09:57
 HUITT-ZOLLARS COPYRIGHT © 2011

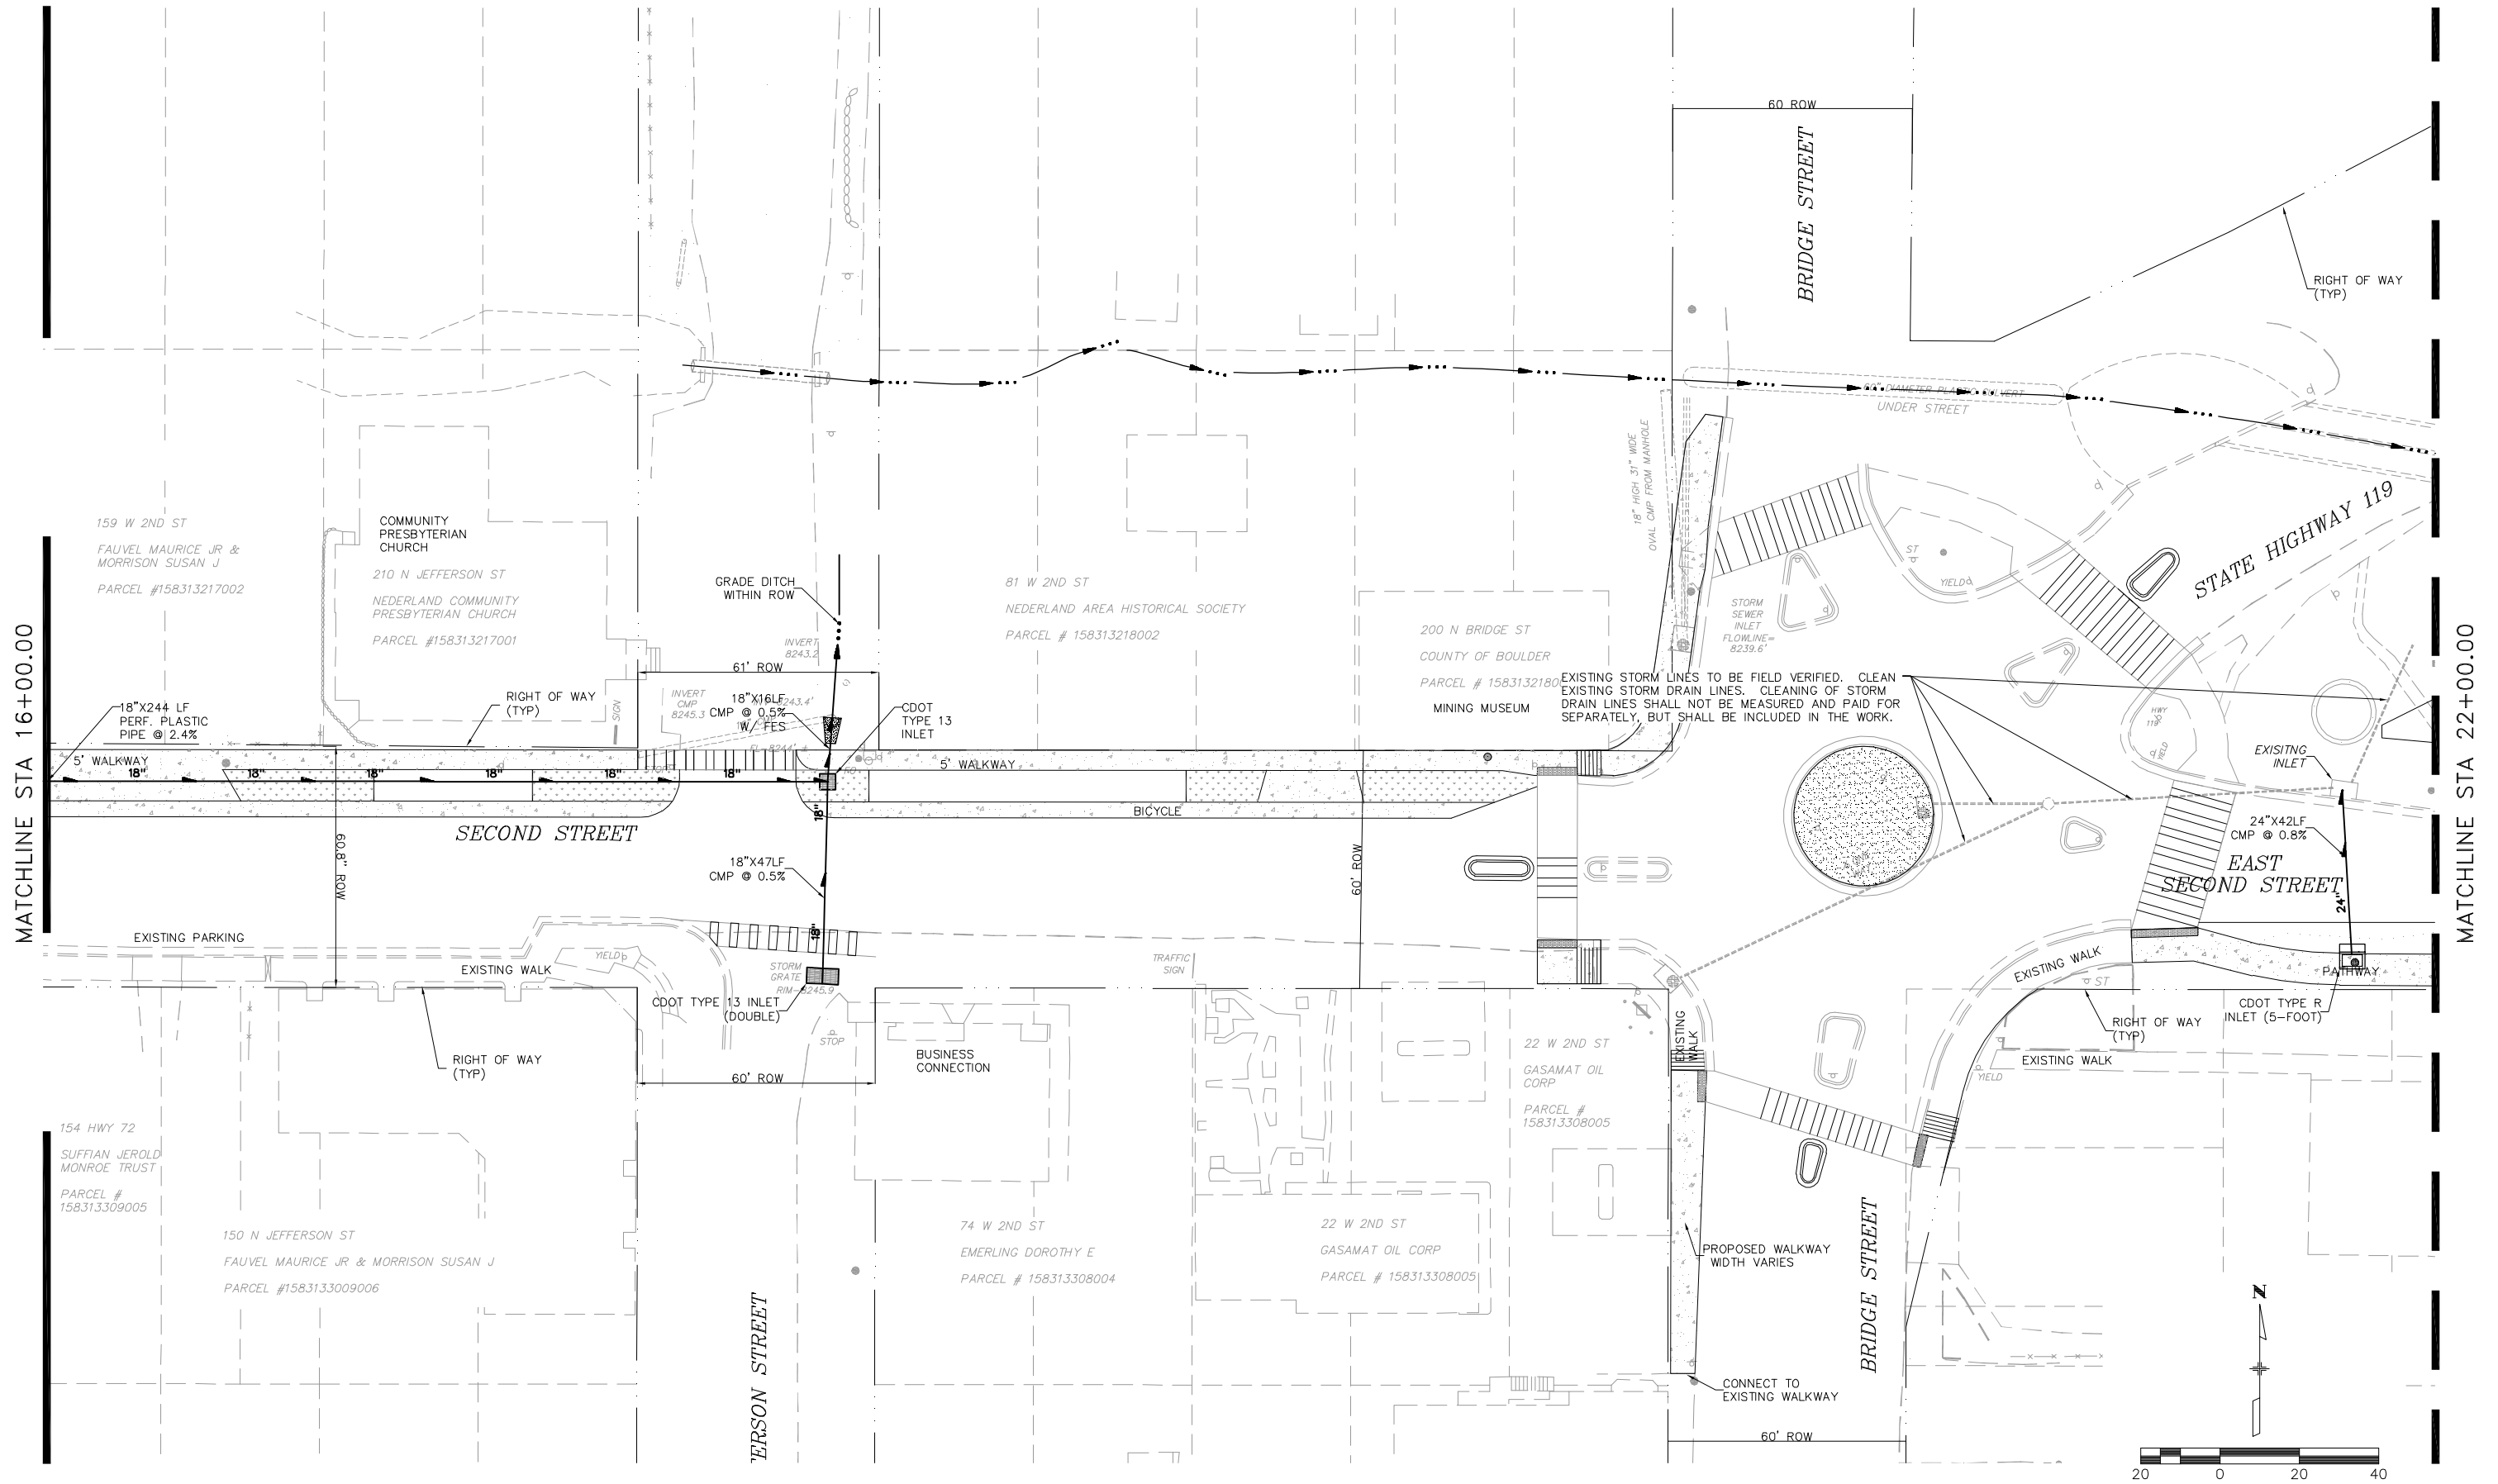

DESIGNED BY	SEL				
DRAWN BY	SEL				
CHECKED BY	BDM				
	NO.	DATE	REVISIONS	BY	APPD.






Town of Nederland
 45 West First Street
 P O Box 396
 Nederland, Colorado 80466

HUITT-ZOLLARS
 4582 S. Ulster St. Ste 240
 Phone (303) 740-7325
 Denver, CO 80237
 Fax (303) 224-6997

**NEDERLAND PEDESTRIAN AND STORM WATER
 MANAGEMENT IMPROVEMENT PROJECT
 STORM DRAINAGE PLAN - SHEET 2 OF 7**

PROJECT NO. / CODE
 STU M935-003 CDOT /
 16-0321-01 HUITT-ZOLLARS
 DATE: 07-11-2013
 SHT 32 OF 99

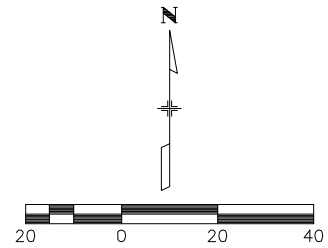

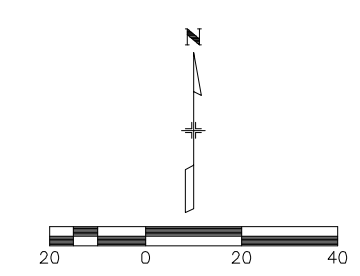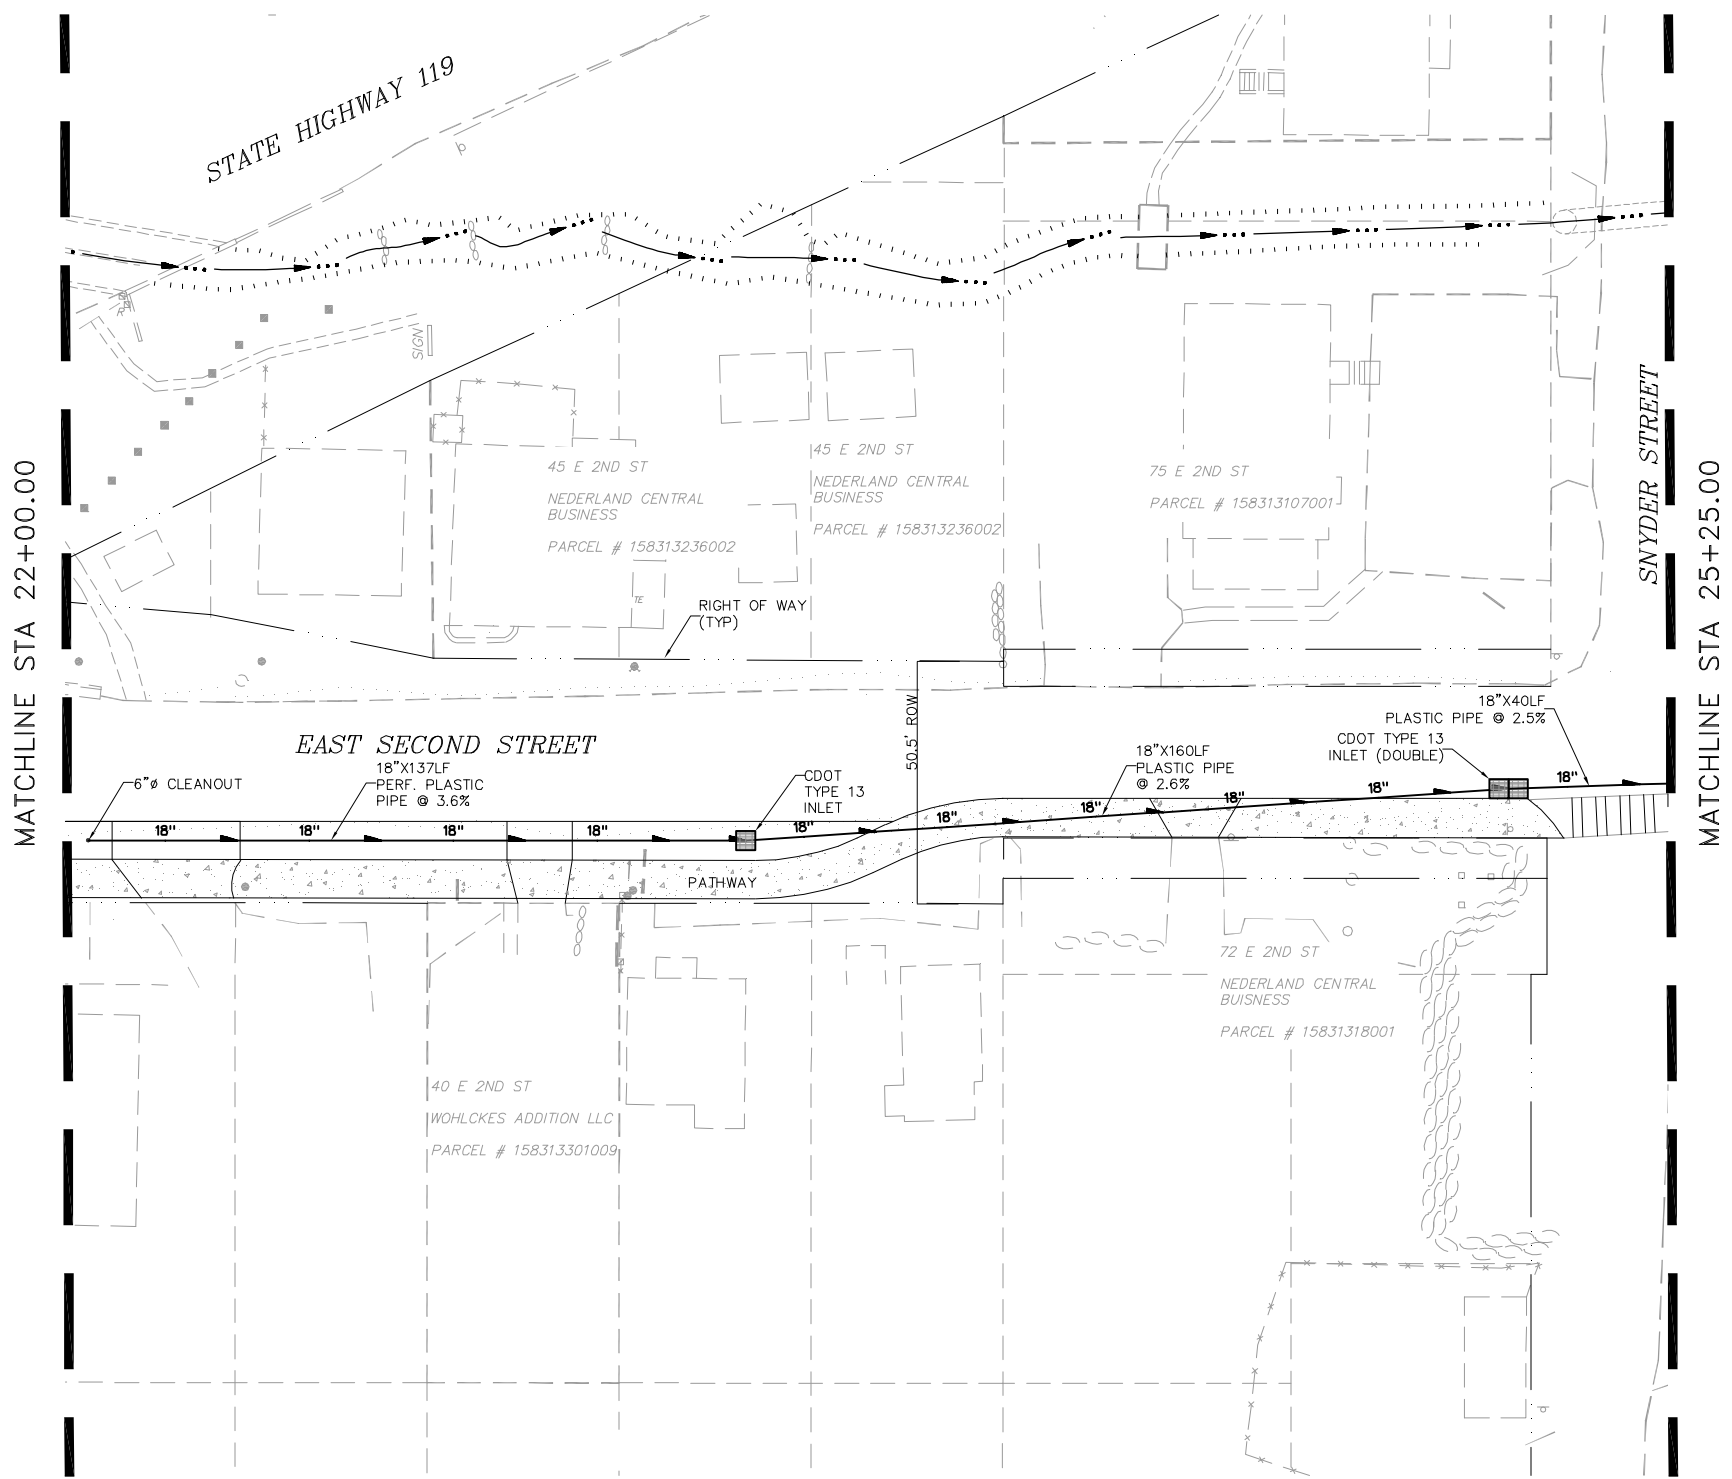

I:\proj\16032101 Nederland\11_DESIGN\CADD\C3D\SHEETS\160321 50_CSD50.dwg 7/11/13 09:32
 HUITT-ZOLLARS COPYRIGHT © 2011

DESIGNED BY	SEL				
DRAWN BY	SEL				
CHECKED BY	BDM				
		NO.	DATE	REVISIONS	BY APPD.





Town of Nederland
45 West First Street
P O Box 396
Nederland, Colorado 80466

HUITT-ZOLLARS
4582 S. Ulster St. Ste 240 Denver, CO 80237
Phone (303) 740-7325 Fax (303) 224-6997


**NEDERLAND PEDESTRIAN AND STORM WATER
 MANAGEMENT IMPROVEMENT PROJECT**
STORM DRAINAGE PLAN - SHEET 3 OF 7

PROJECT NO. / CODE	STU M935-003 CDOT / 16-0321-01 HUITT-ZOLLARS
DATE:	07-11-2013
SHT	33 OF 99

I:\proj\16032101 Nederland\11_DESIGN+CADD\C3D\SHEETS\160321 50_CSD50.dwg 7/11/13 09:32
 HUITT-ZOLLARS COPYRIGHT © 2011

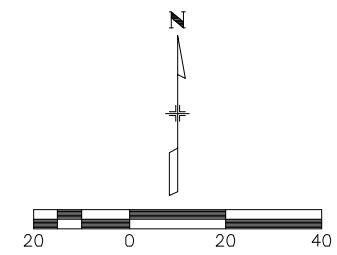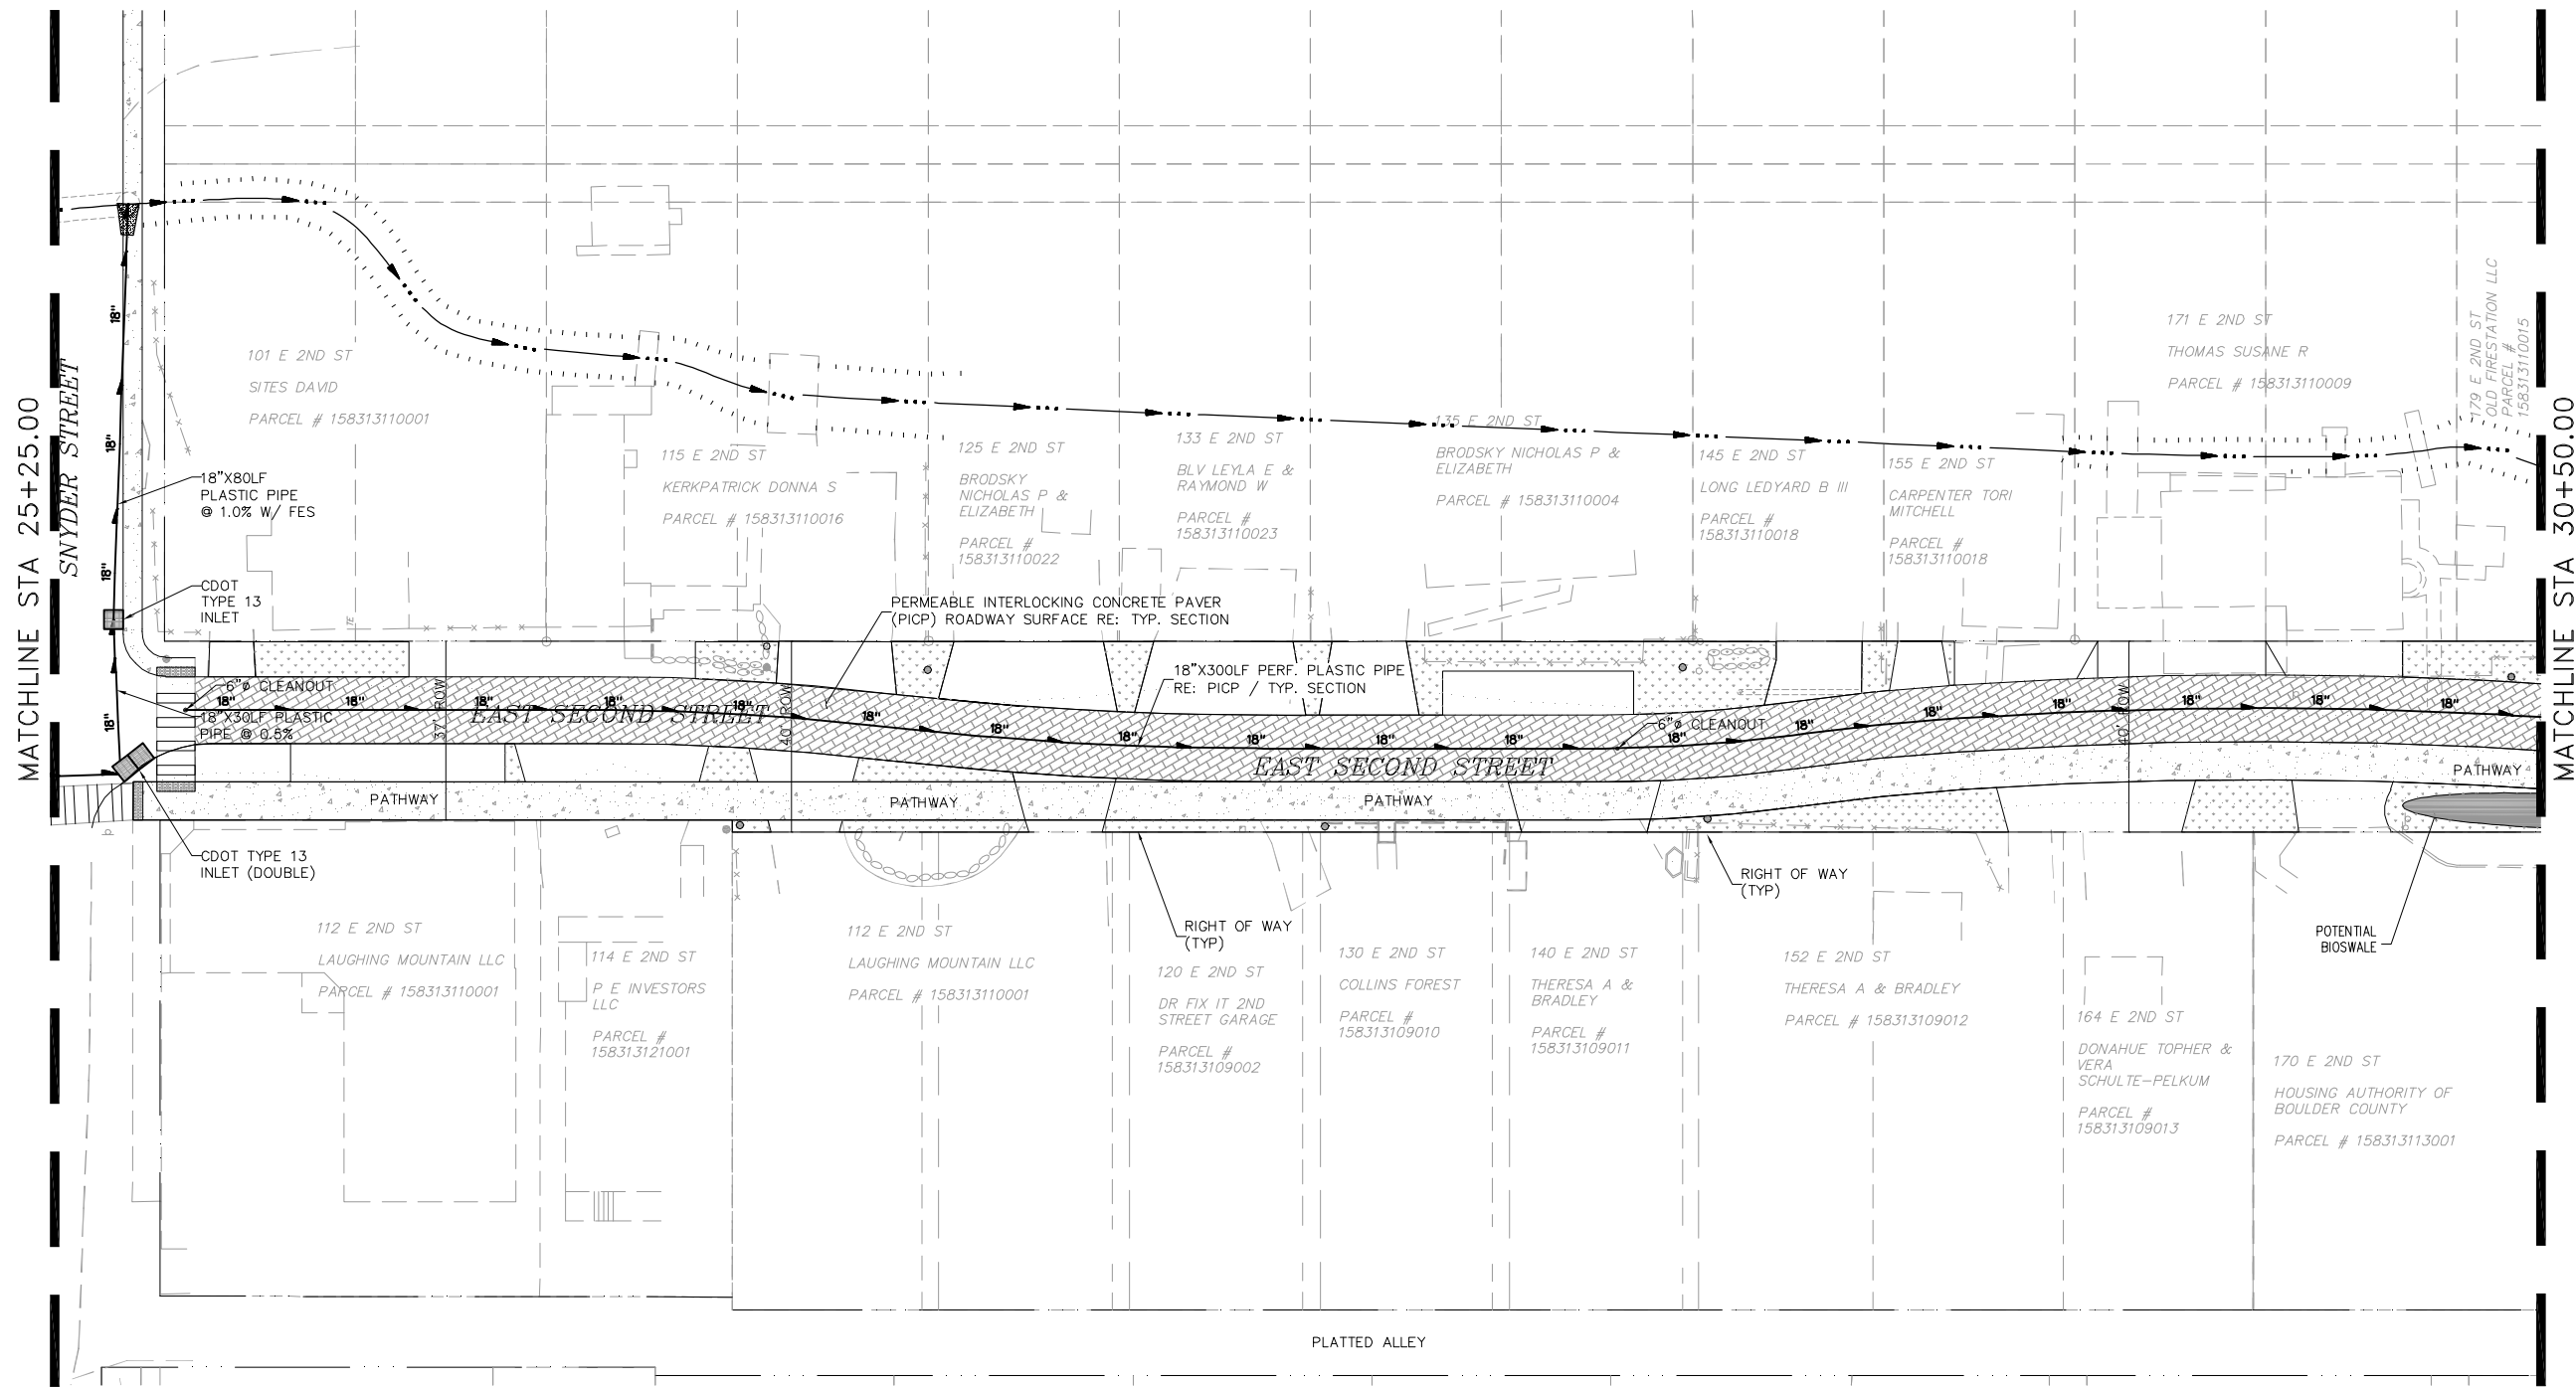



DESIGNED BY	SEL				
DRAWN BY	SEL				
CHECKED BY	BDM				
		NO.	DATE	REVISIONS	BY APPD.

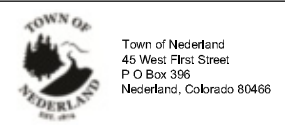


**NEDERLAND PEDESTRIAN AND STORM WATER
 MANAGEMENT IMPROVEMENT PROJECT
 STORM DRAINAGE PLAN - SHEET 4 OF 7**

PROJECT NO. / CODE	STU M935-003 CDOT / 16-0321-01 HUITT-ZOLLARS
DATE:	07-11-2013
SHT	34 OF 99

I:\proj\16032101 Nederland\11_DESIGN\CADD\C3D\SHEETS\160321 50_CSD50.dwg 7/11/13 14:22
 HUITT-ZOLLARS COPYRIGHT © 2011

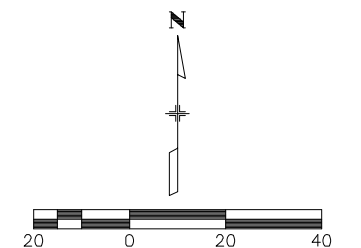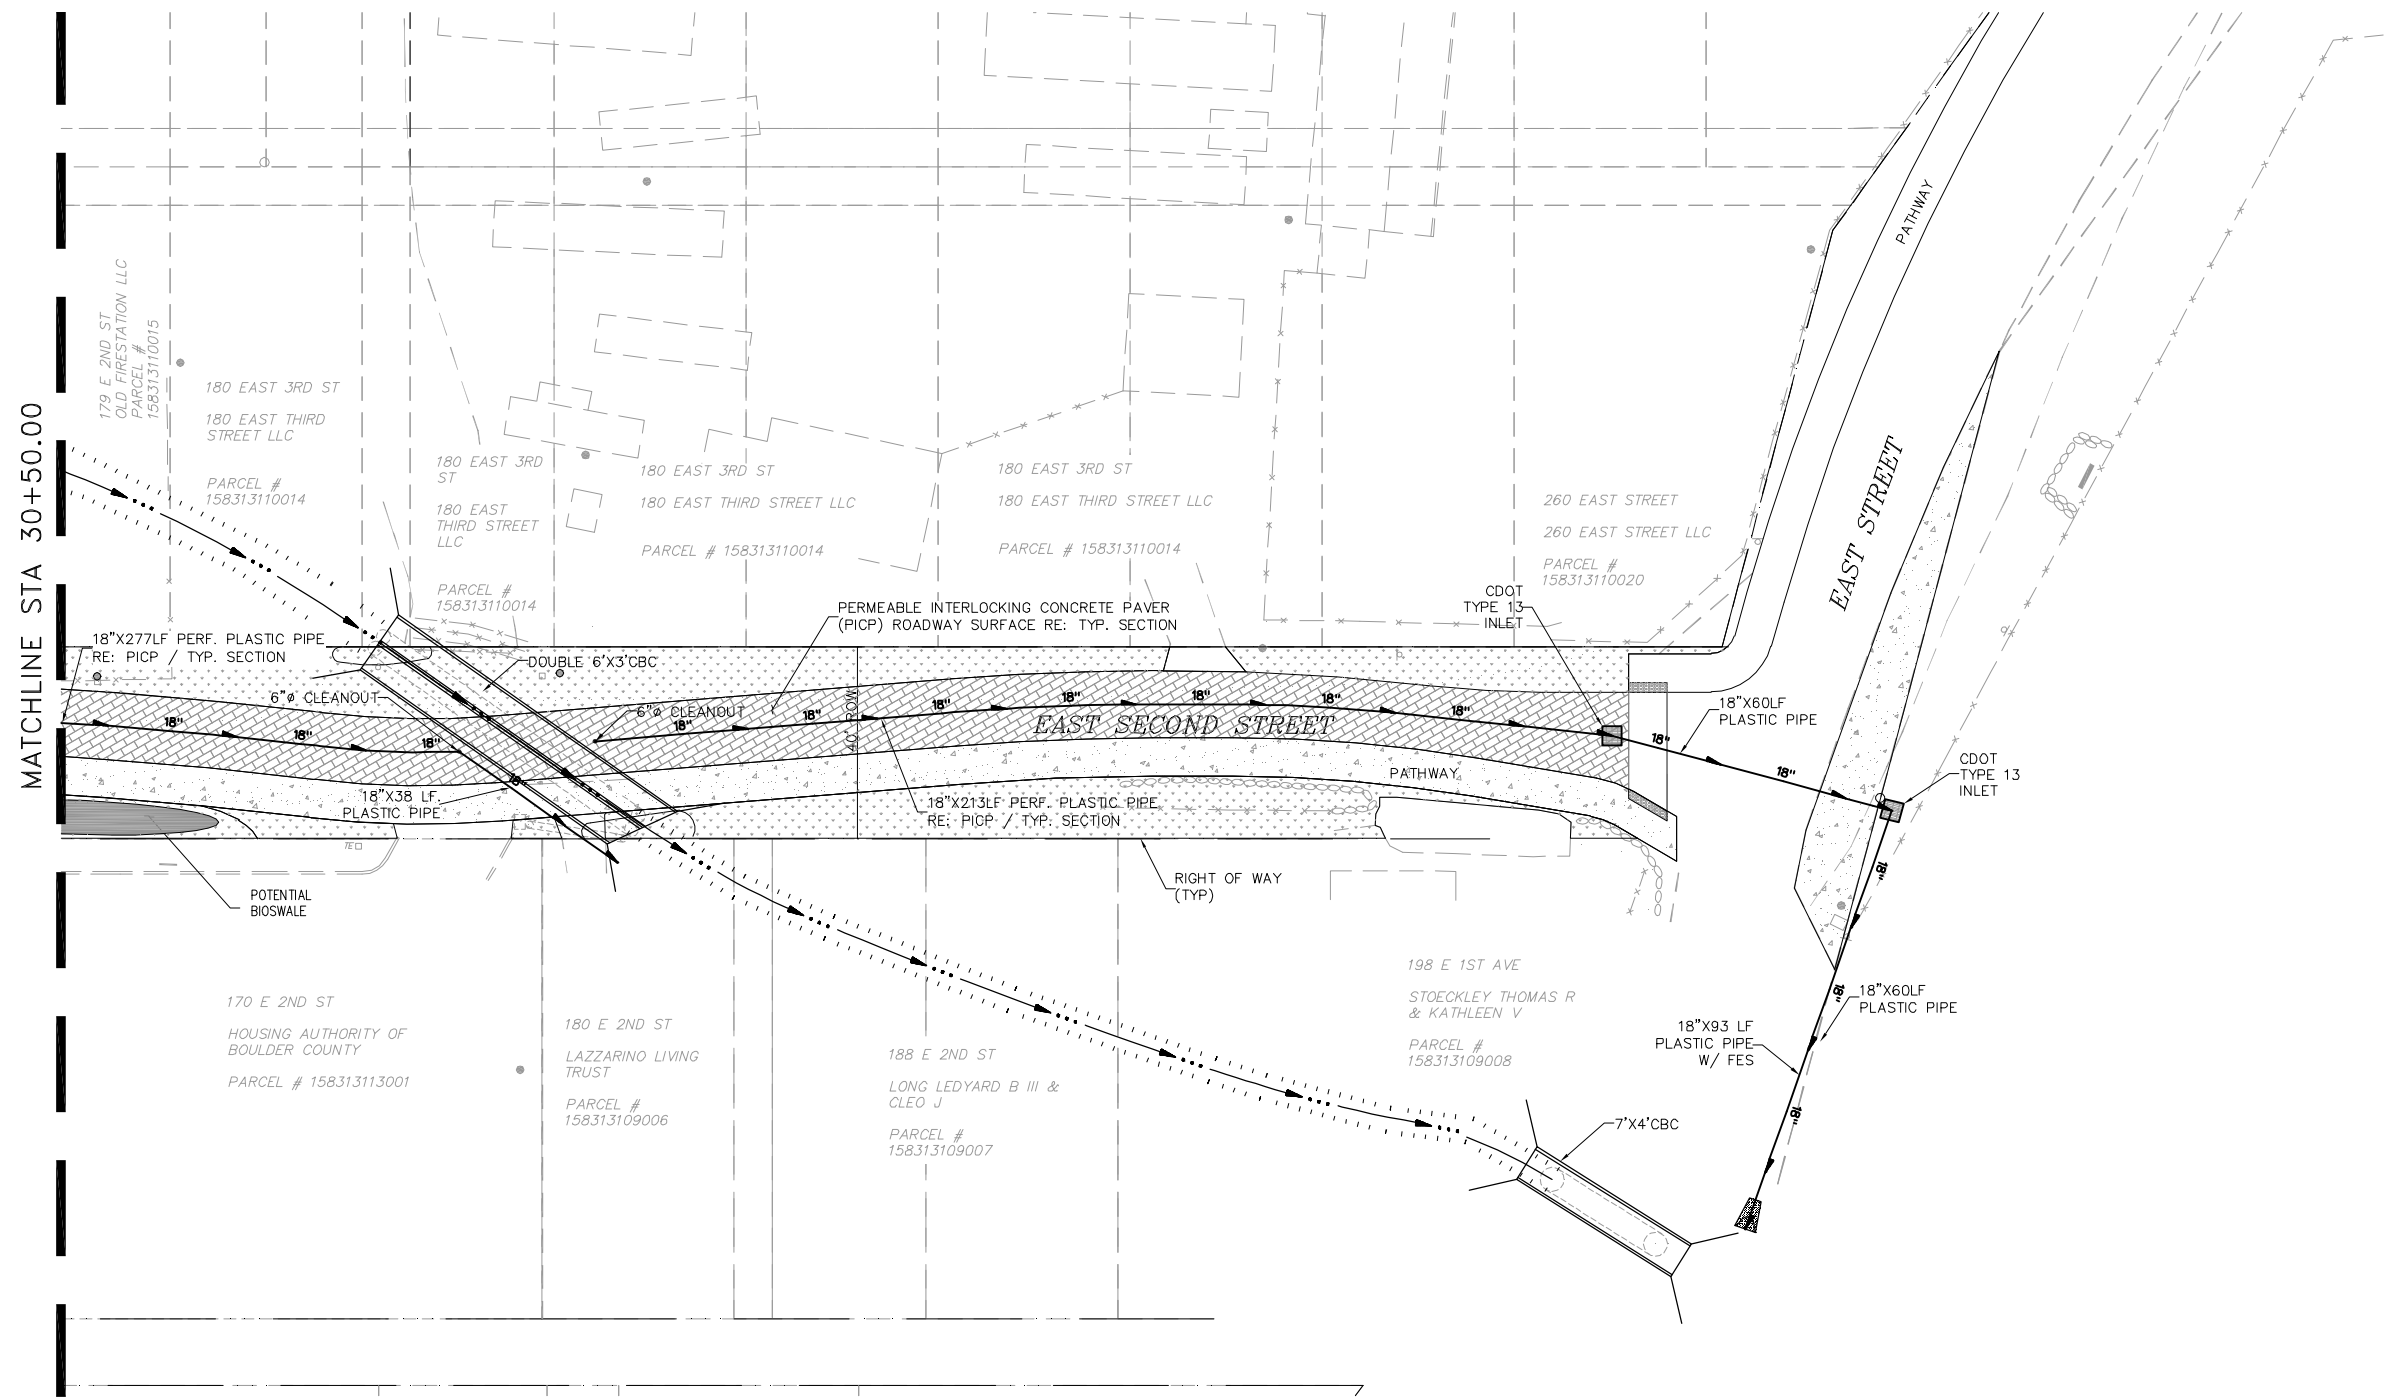

DESIGNED BY	SEL				
DRAWN BY	SEL				
CHECKED BY	BDM				
		NO.	DATE	REVISIONS	BY APPD.

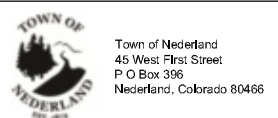

NEDERLAND PEDESTRIAN AND STORM WATER MANAGEMENT IMPROVEMENT PROJECT
STORM DRAINAGE PLAN - SHEET 5 OF 7

PROJECT NO. / CODE	STU M935-003 CDOT / 16-0321-01 HUITT-ZOLLARS
DATE:	07-11-2013
SHT	35 OF 99