


# TOWN OF NEDERLAND PEDESTRIAN ENHANCEMENTS



PROPOSED ROADWAY

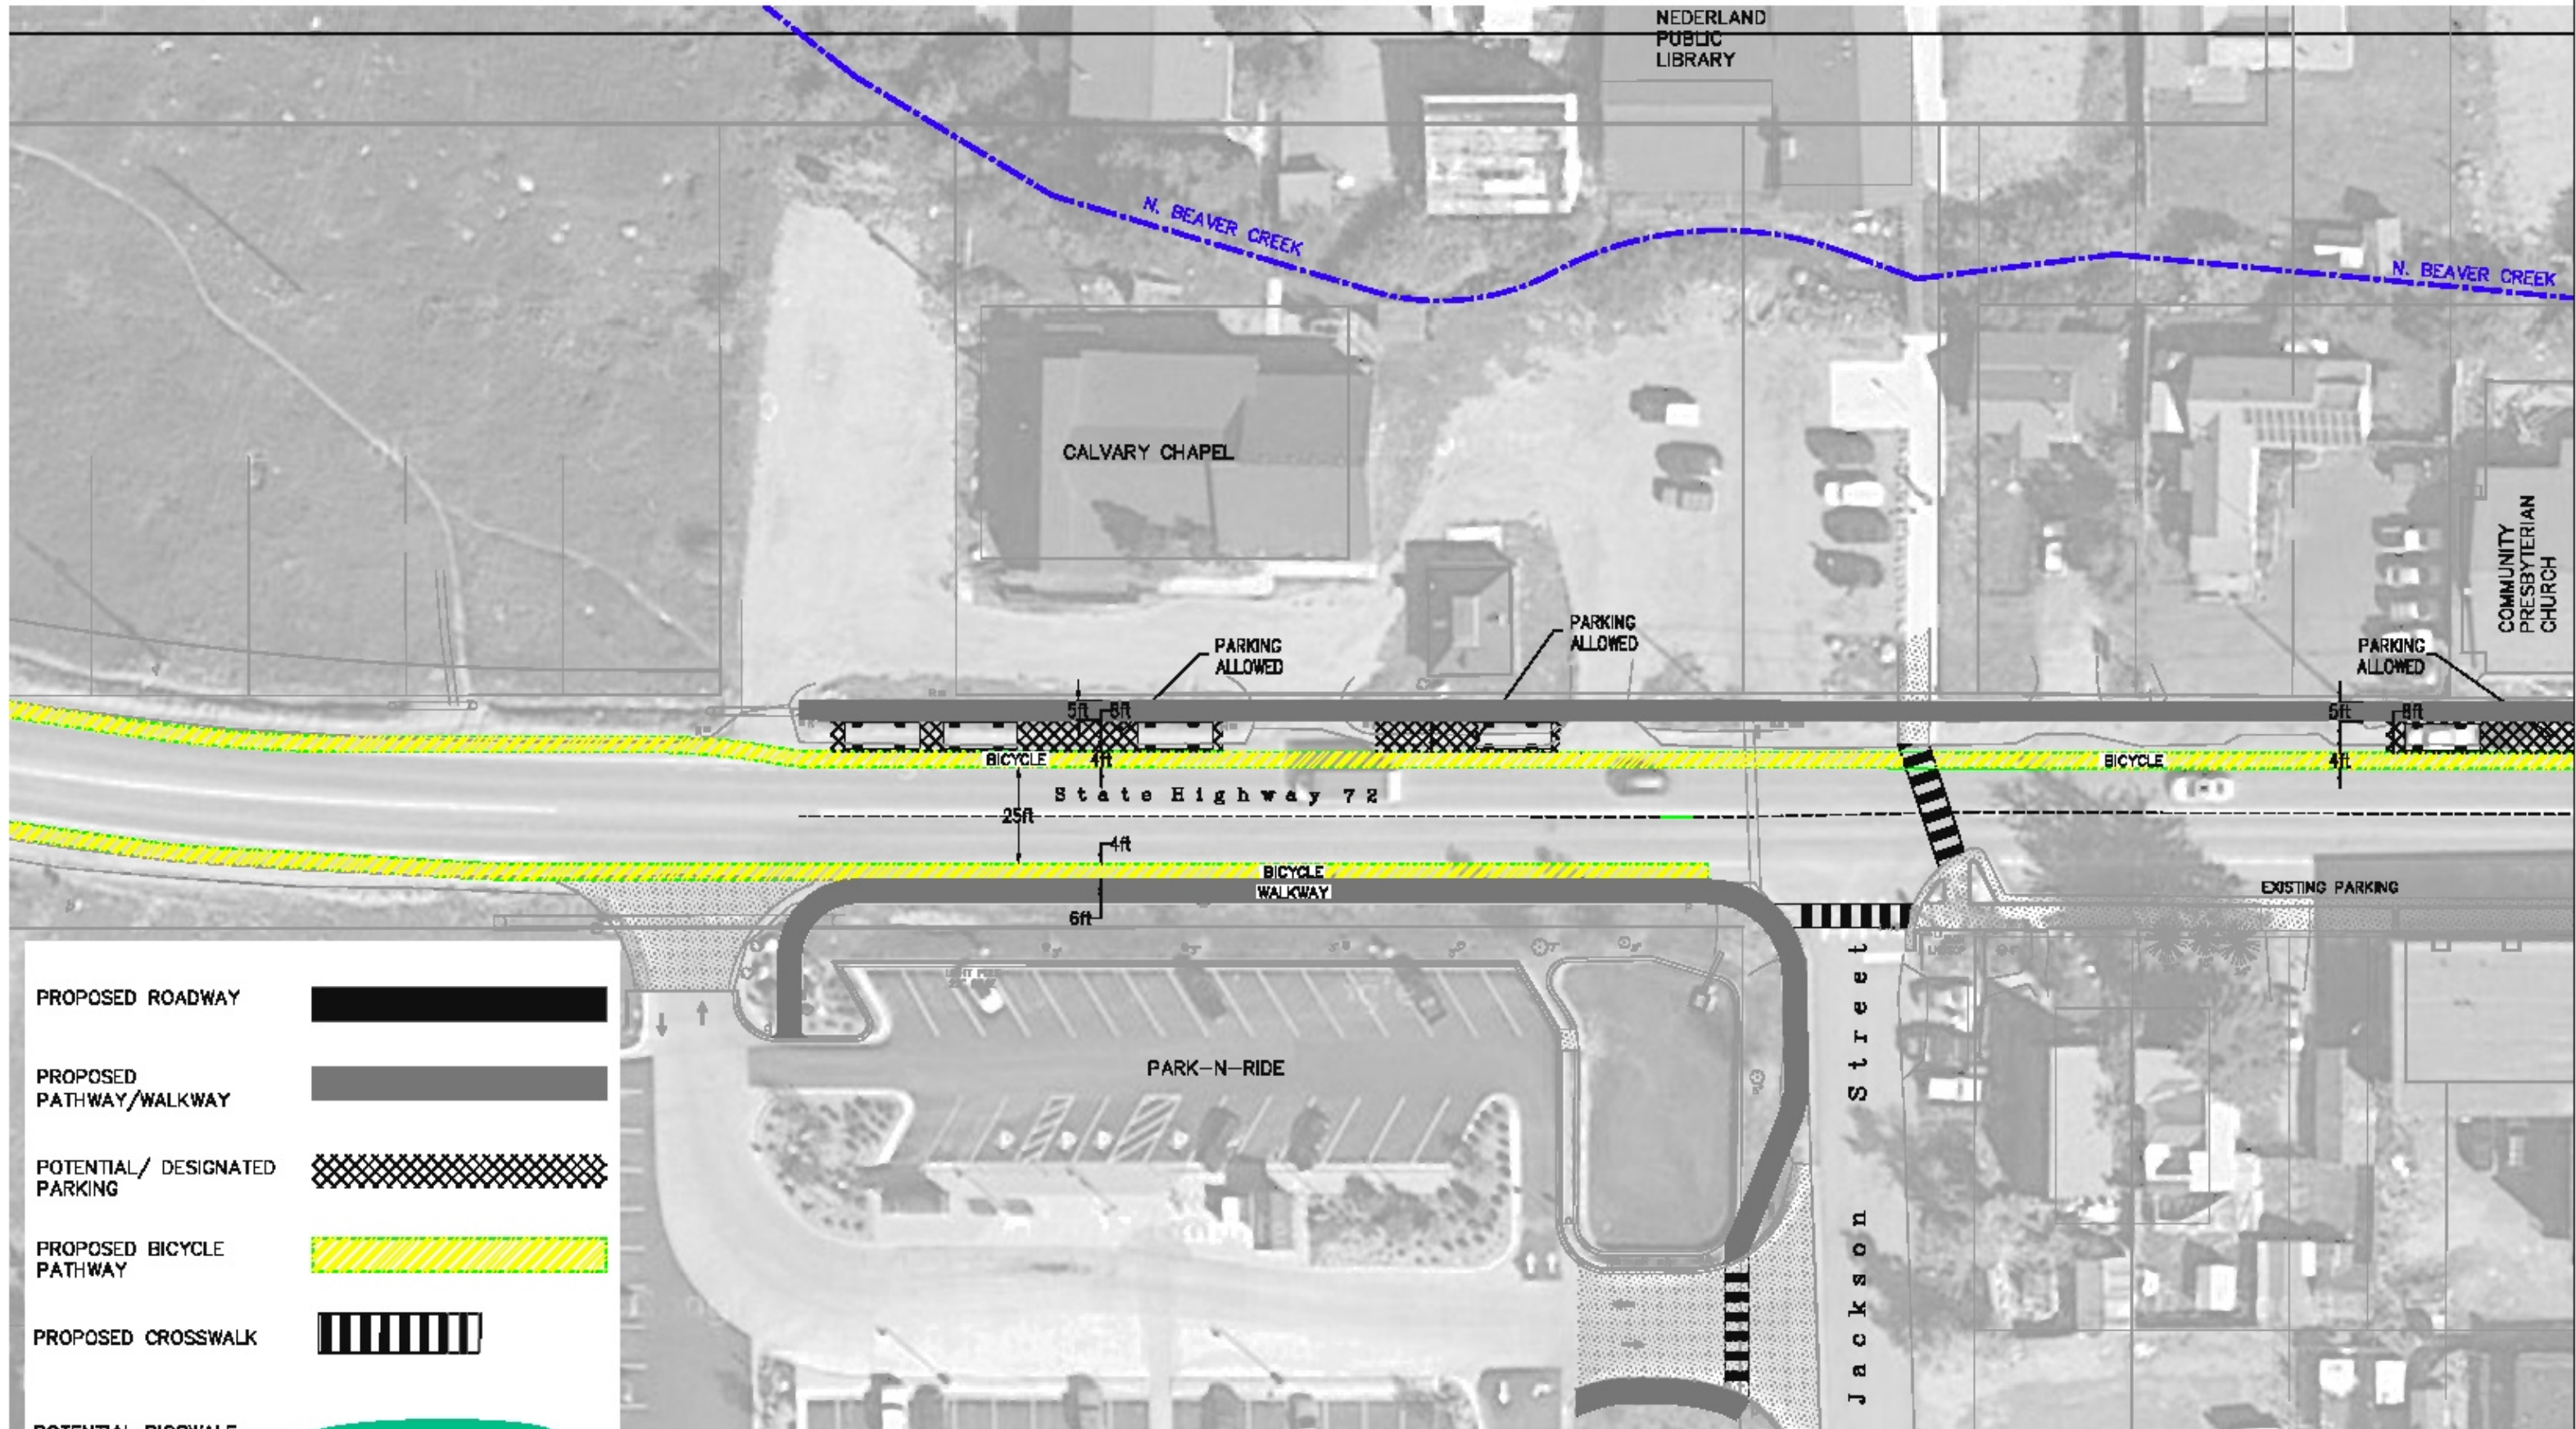

PROPOSED  
PATHWAY/WALKWAY



POTENTIAL/ DESIGNATED  
PARKING



PROPOSED BICYCLE  
PATHWAY



PROPOSED CROSSWALK



POTENTIAL BIOSWALE




SCHEMATIC DESIGN

HUITZ-ZOLLARS  
ARCHITECTS & ENGINEERS

1"=40'  
SHEET 1  
12/12/12

# TOWN OF NEDERLAND PEDESTRIAN ENHANCEMENTS

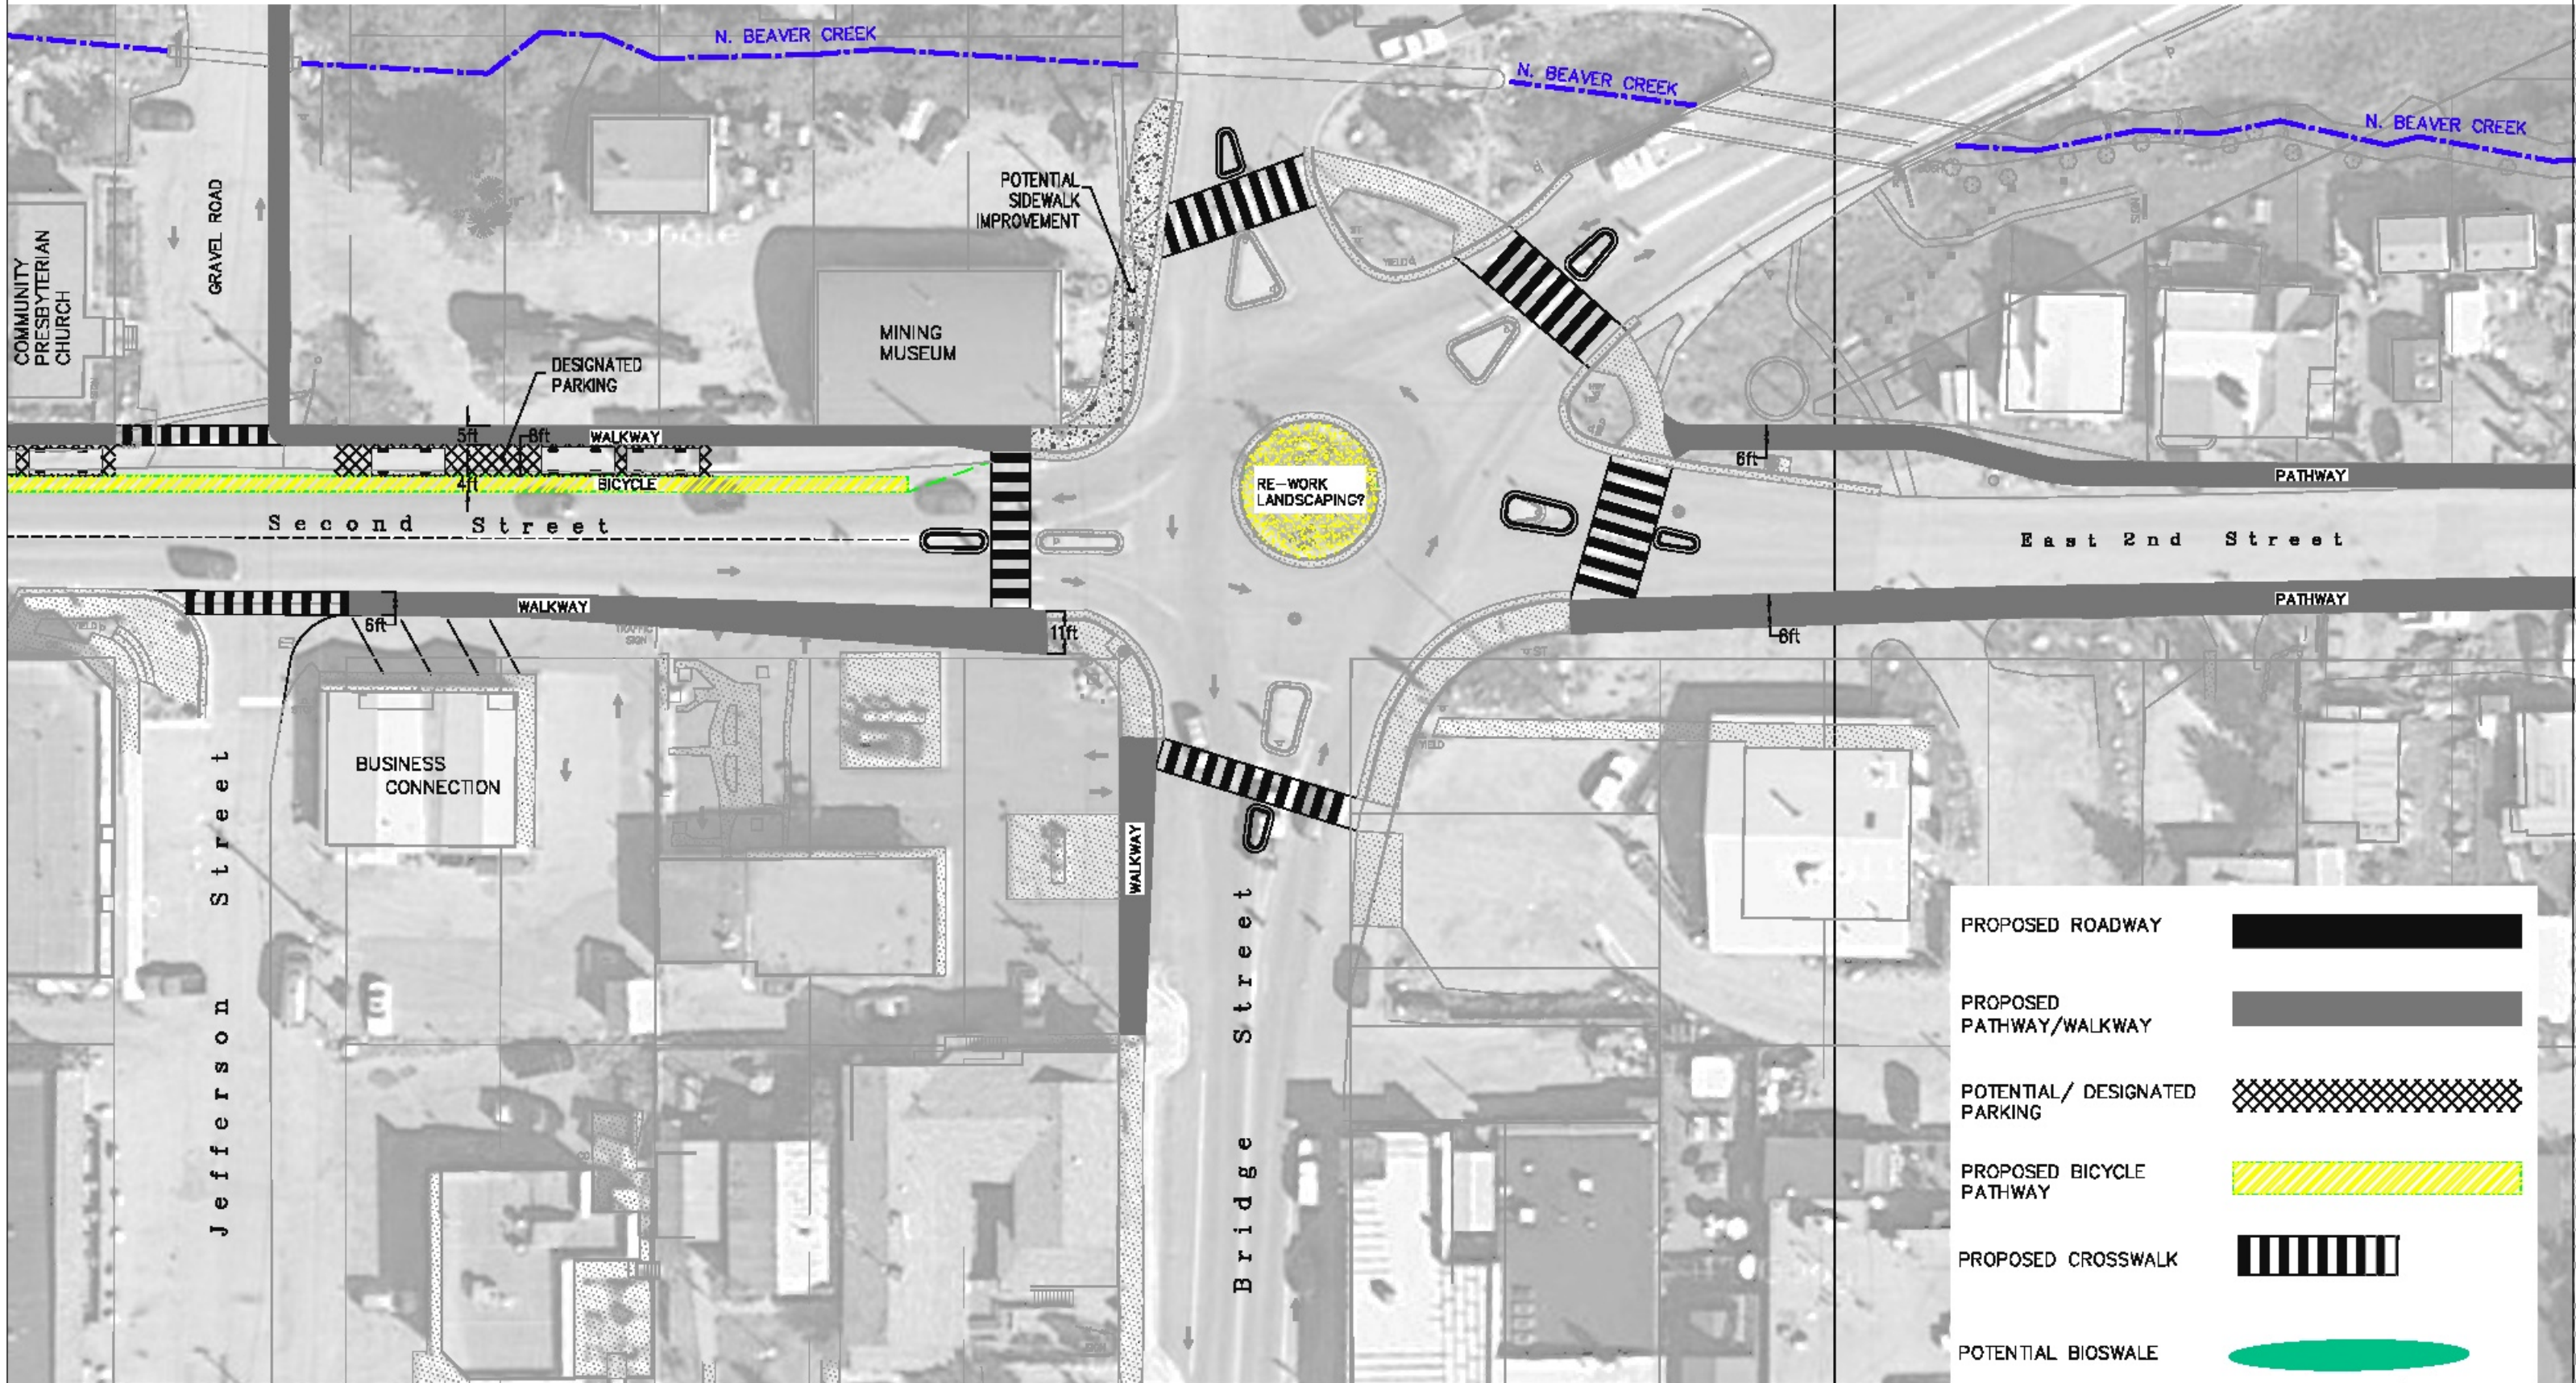


|                               |  |
|-------------------------------|--|
| PROPOSED ROADWAY              |  |
| PROPOSED PATHWAY/WALKWAY      |  |
| POTENTIAL/ DESIGNATED PARKING |  |
| PROPOSED BICYCLE PATHWAY      |  |
| PROPOSED CROSSWALK            |  |
| POTENTIAL BIOSWALE            |  |

SCHEMATIC DESIGN

**HUITT-ZOLLARS**  
4502 S. Ulster St. Ste. 240 Denver, CO 80227  
Phone (303) 749-7325 Fax (303) 224-9987


1"=40'  
SHEET 2  
12/12/12



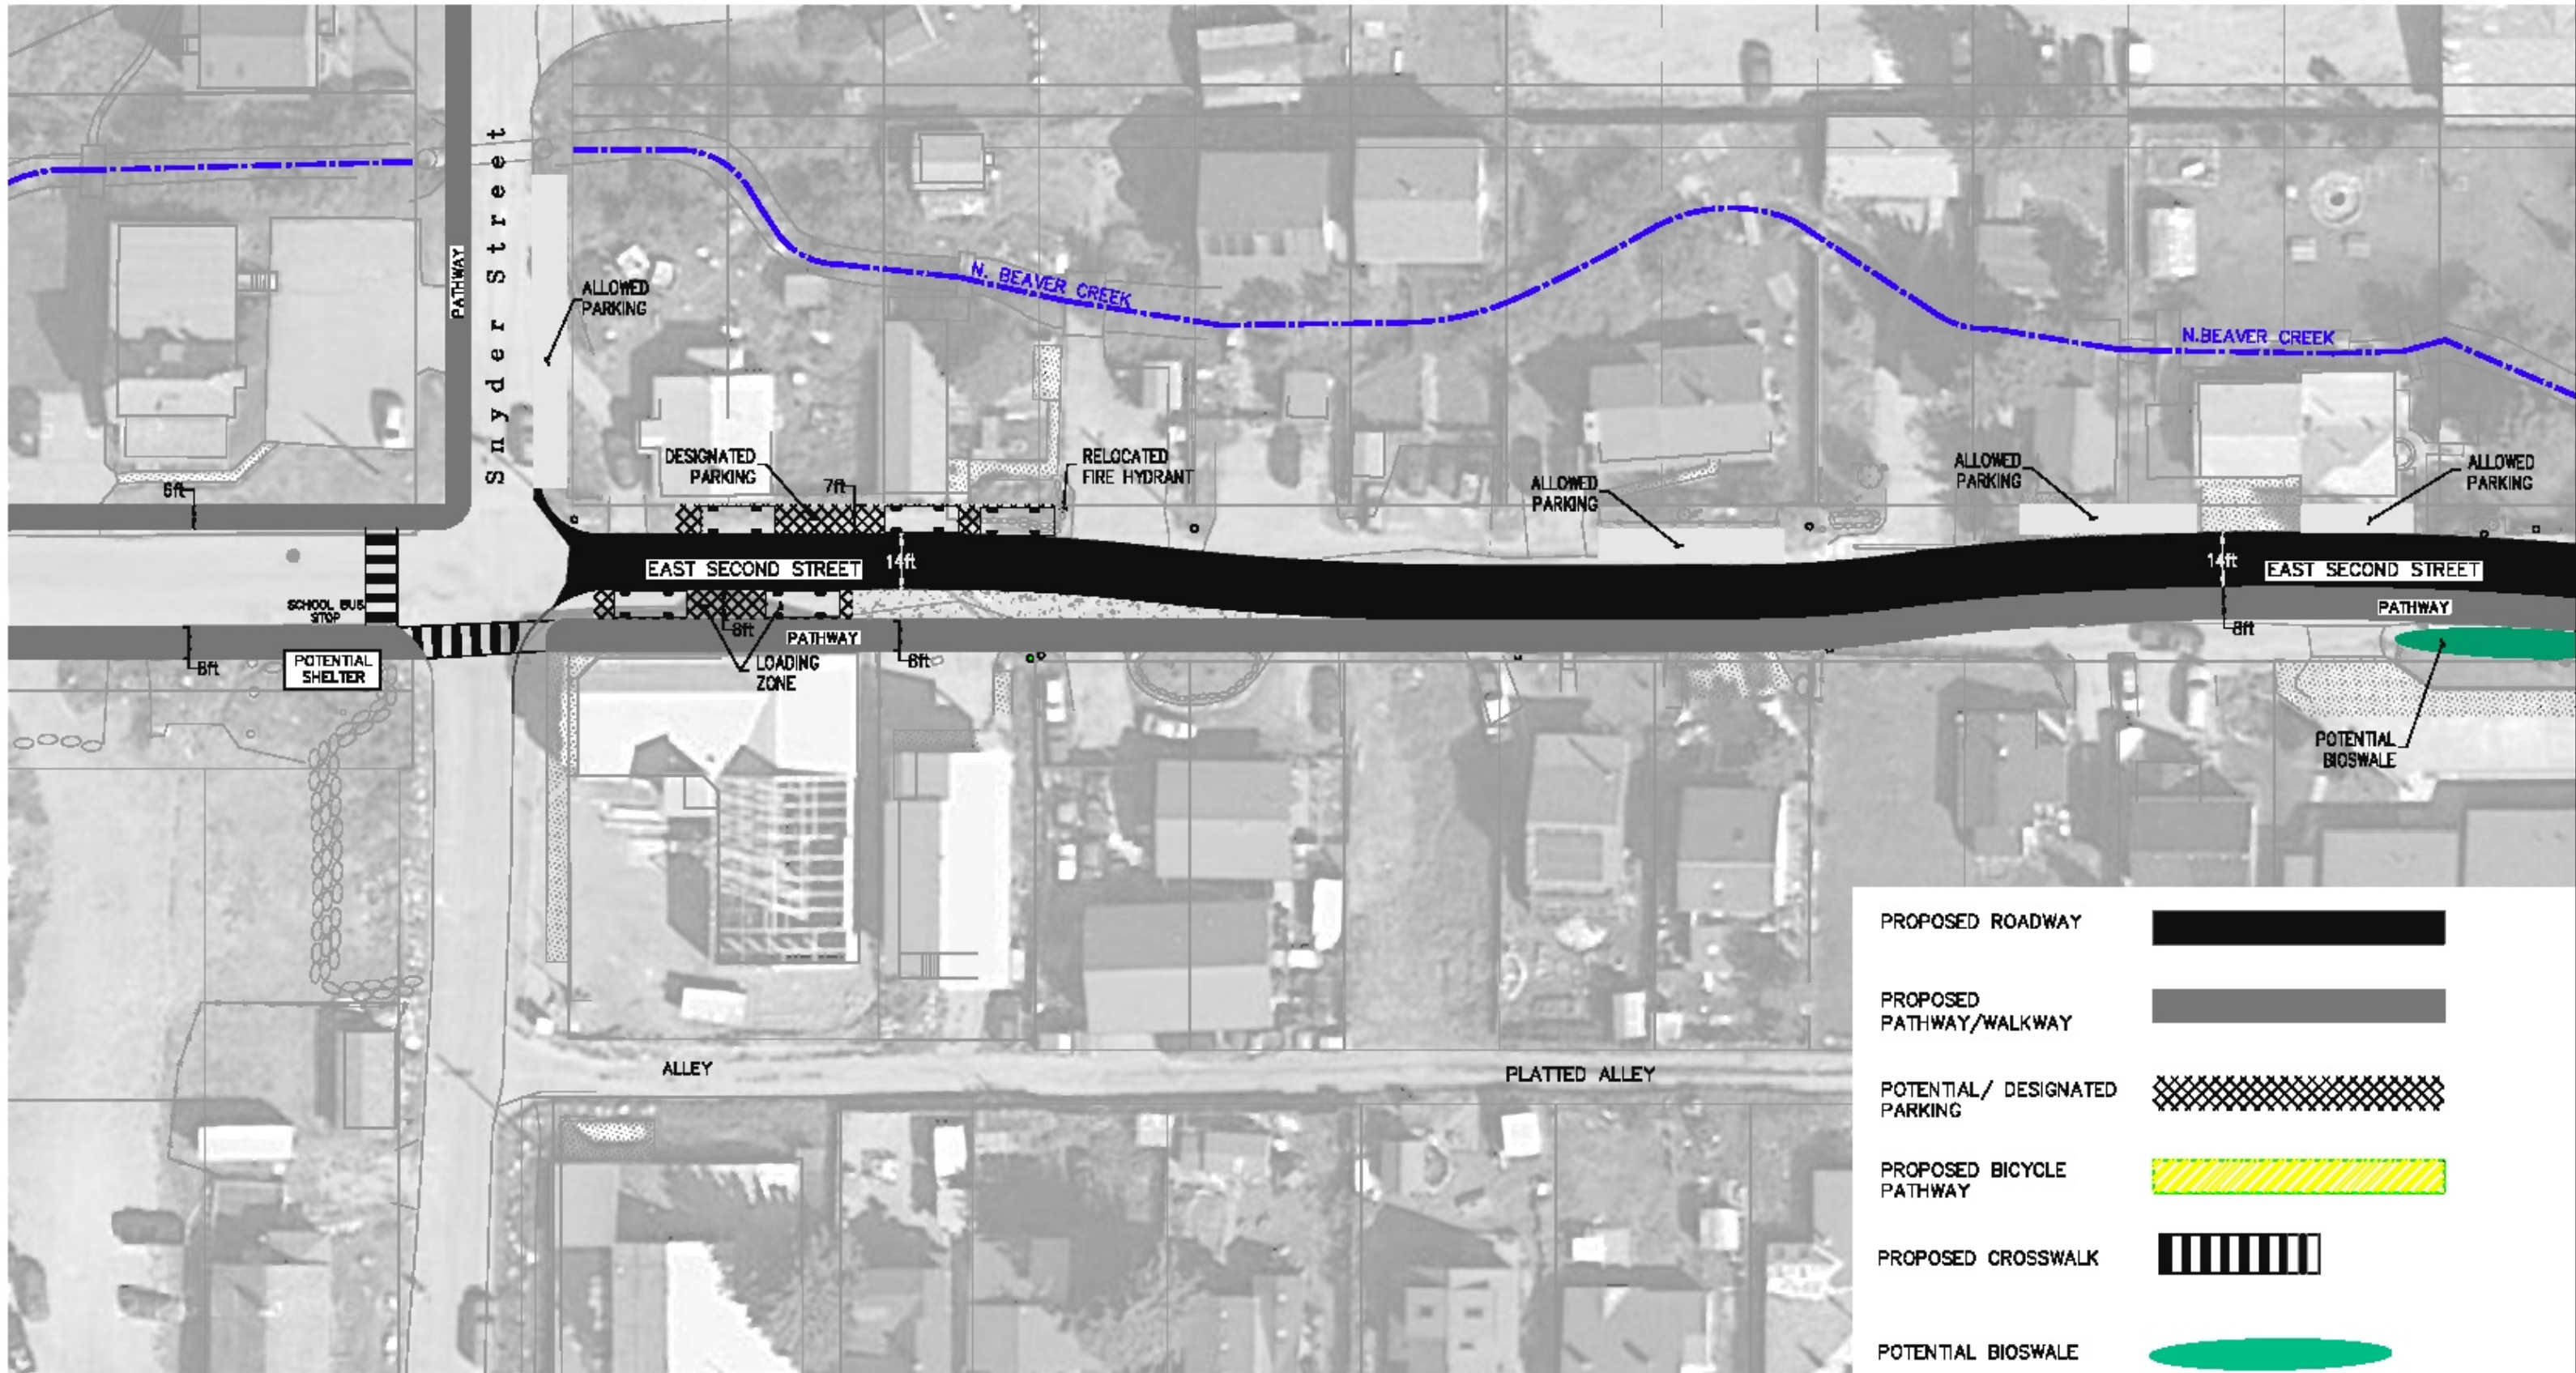



# TOWN OF NEDERLAND PEDESTRIAN ENHANCEMENTS

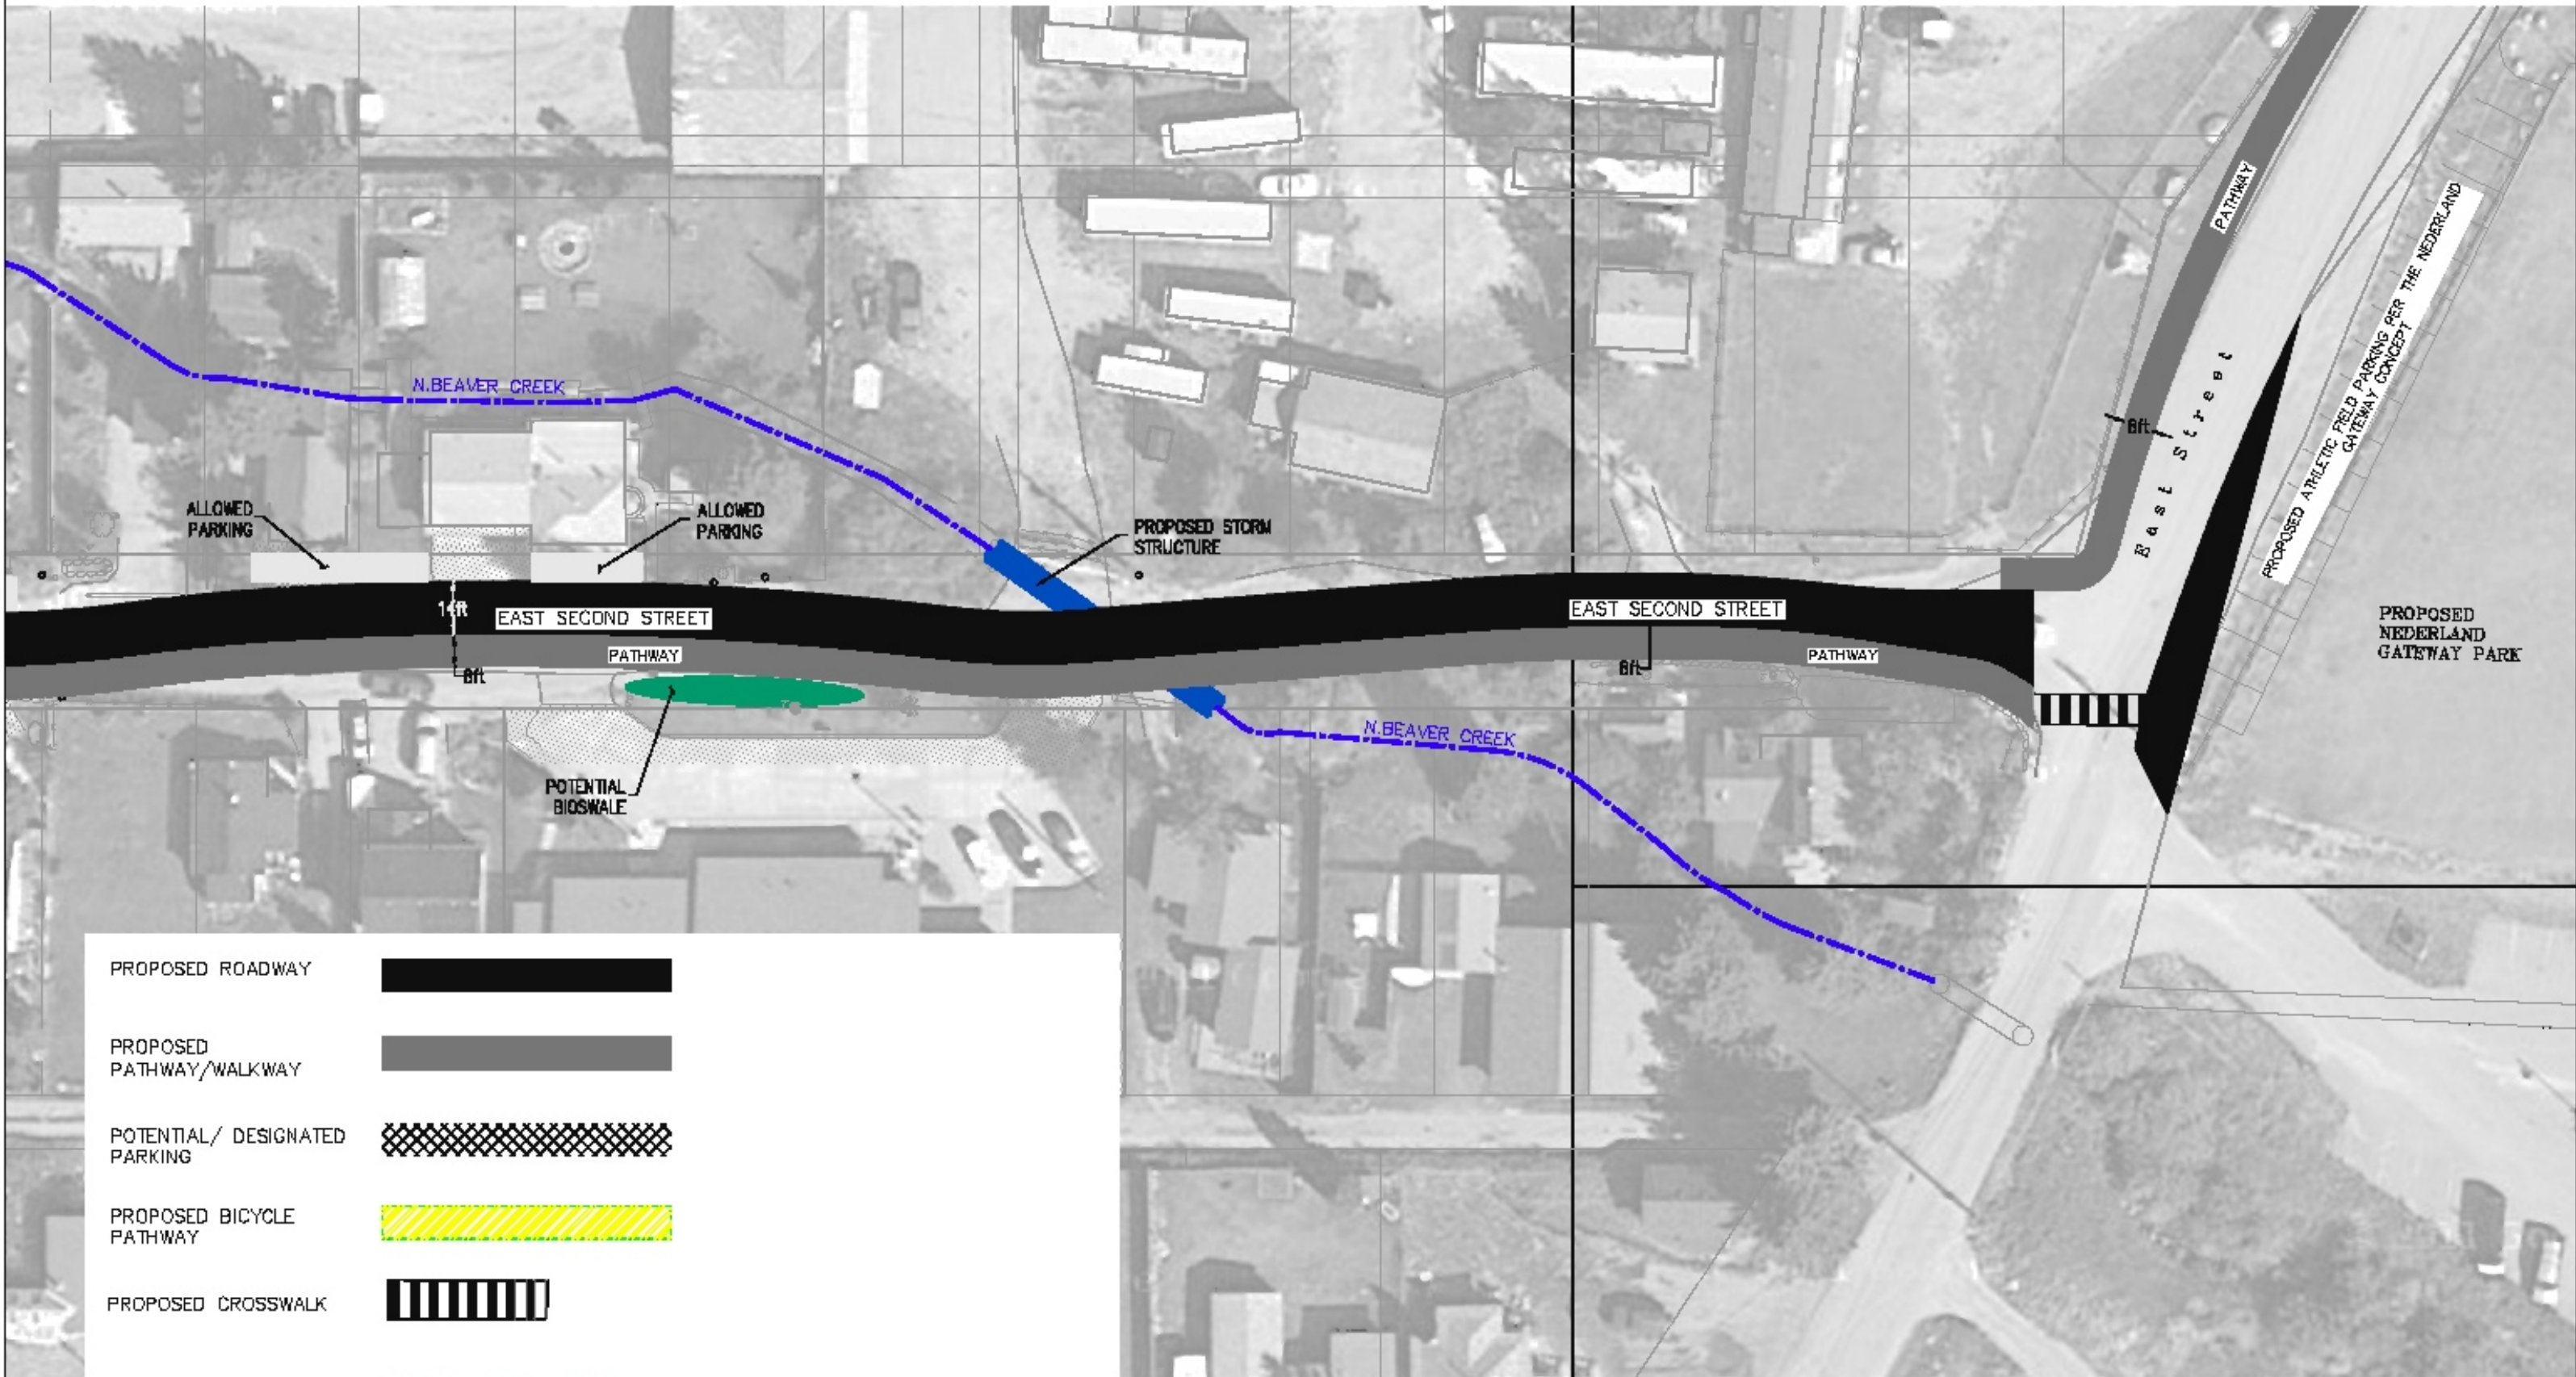

|                               |  |
|-------------------------------|--|
| PROPOSED ROADWAY              |  |
| PROPOSED PATHWAY/WALKWAY      |  |
| POTENTIAL/ DESIGNATED PARKING |  |
| PROPOSED BICYCLE PATHWAY      |  |
| PROPOSED CROSSWALK            |  |
| POTENTIAL BIOSWALE            |  |

# TOWN OF NEDERLAND PEDESTRIAN ENHANCEMENTS




|                               |   |
|-------------------------------|---|
| PROPOSED ROADWAY              |  |
| PROPOSED PATHWAY/WALKWAY      |  |
| POTENTIAL/ DESIGNATED PARKING |  |
| PROPOSED BICYCLE PATHWAY      |  |
| PROPOSED CROSSWALK            |  |
| POTENTIAL BIOSWALE            |  |





SCHEMATIC DESIGN

**HUITT-ZOLLARS**  
4542 S. Under St. Ste 240 Denver, CO 80237  
Phone (303) 749-7325 Fax (303) 284-8907

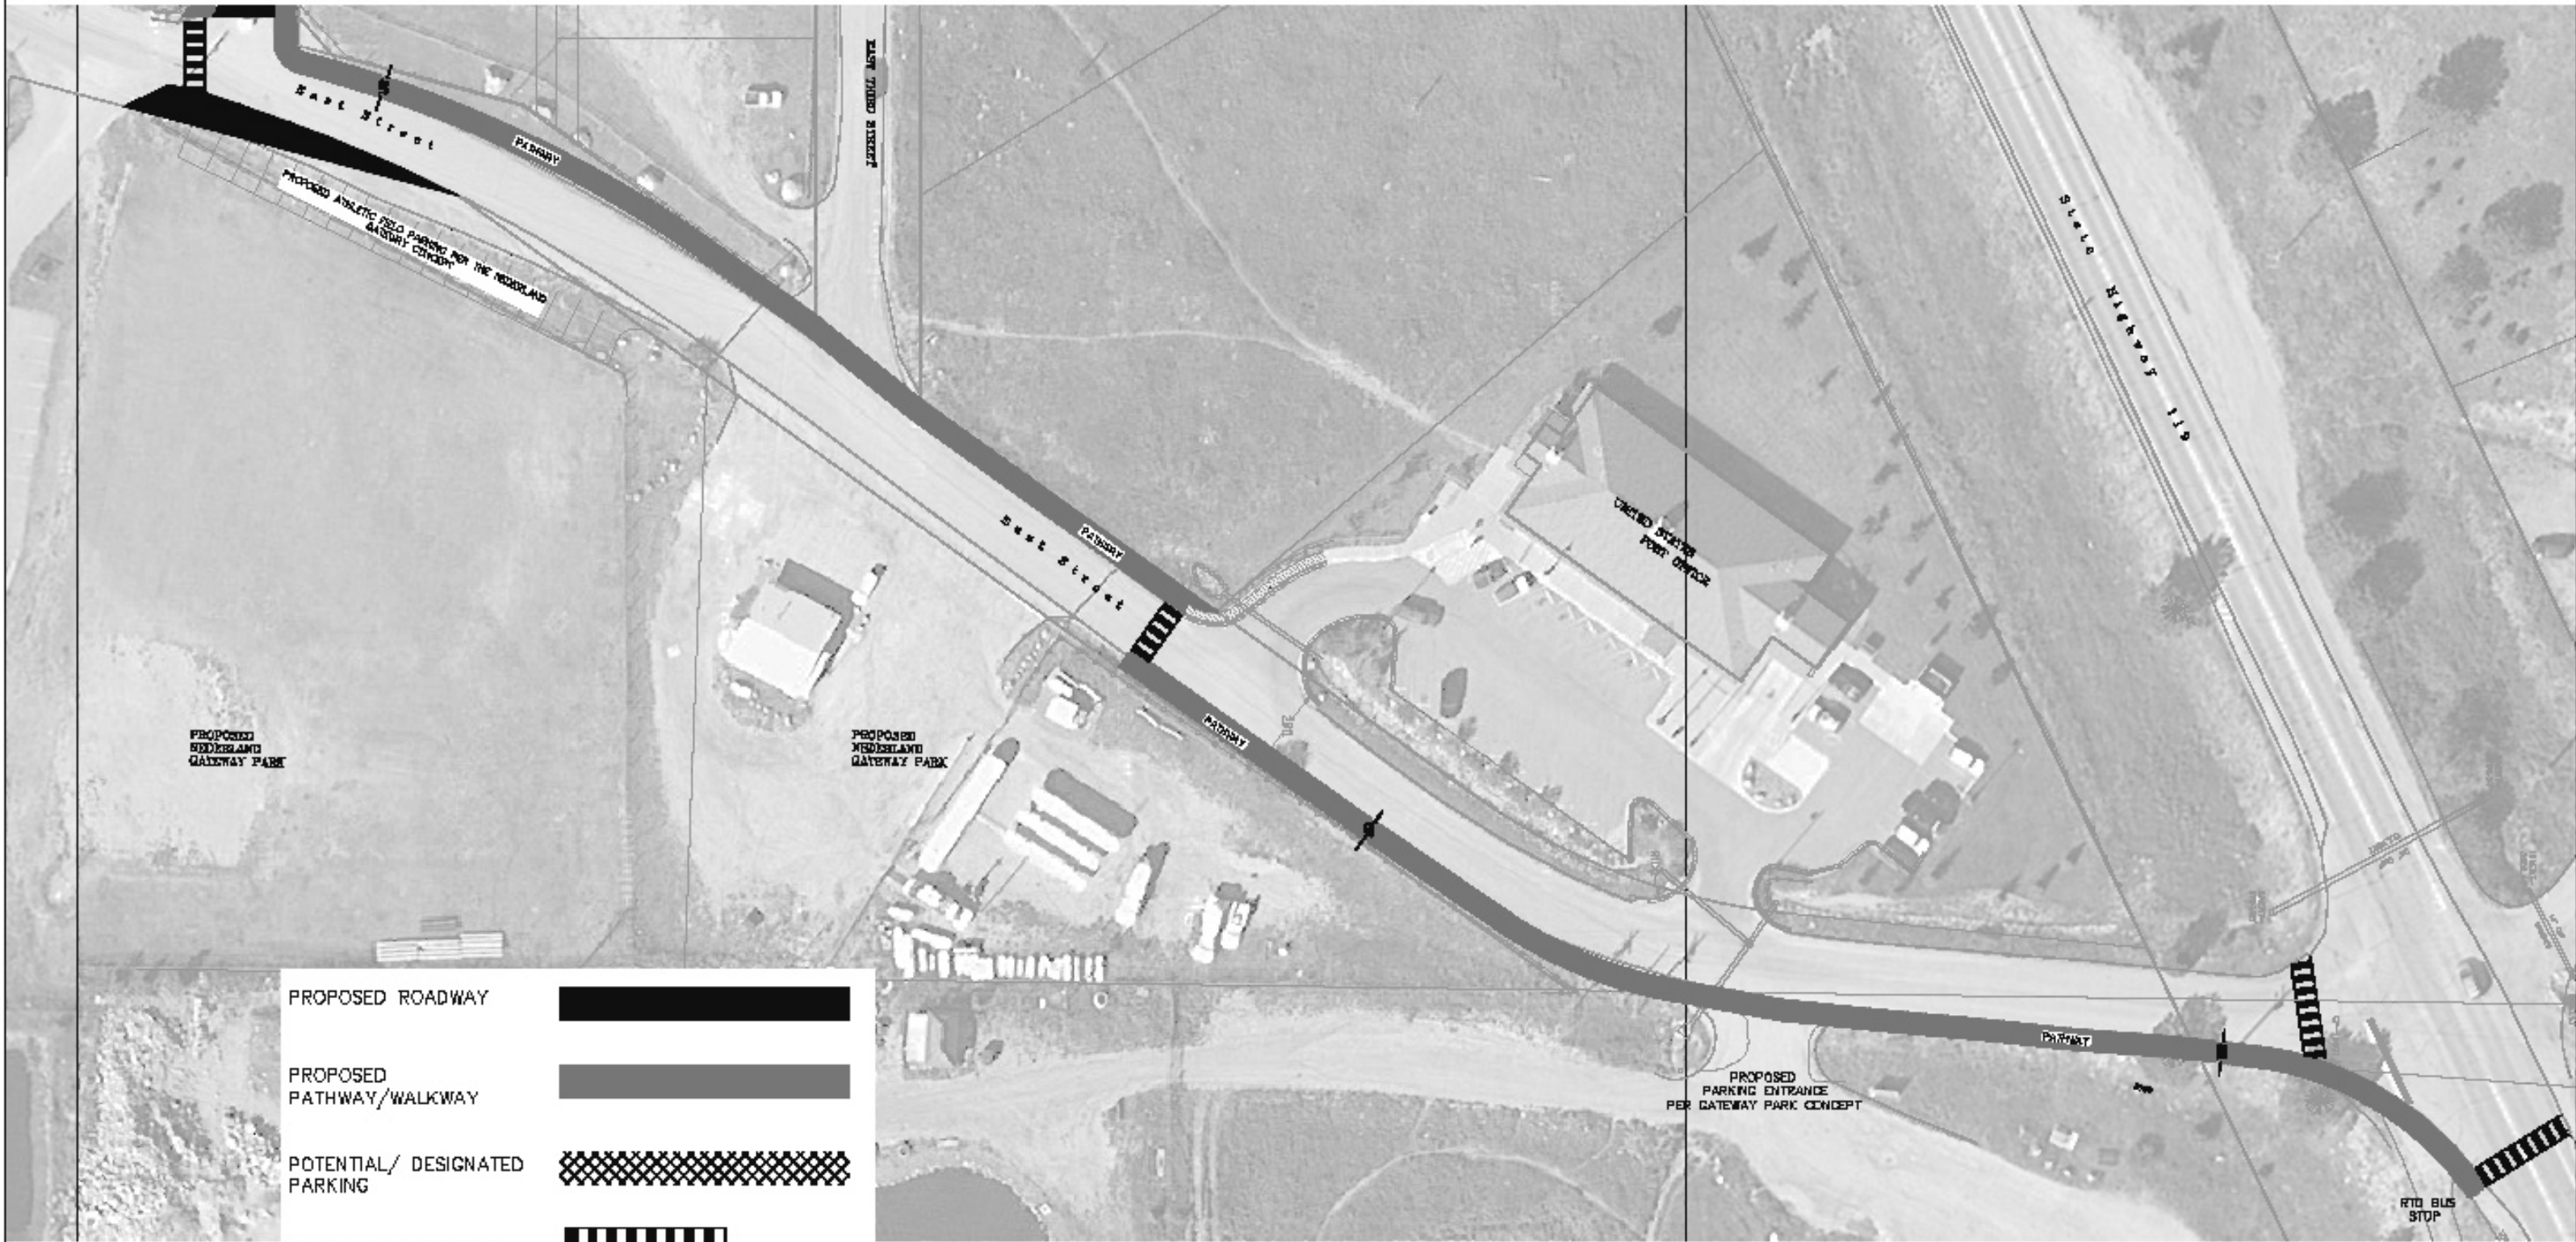1" = 40'  
SHEET 4  
12/12/12

# TOWN OF NEDERLAND PEDESTRIAN ENHANCEMENTS



|                               |  |
|-------------------------------|--|
| PROPOSED ROADWAY              |  |
| PROPOSED PATHWAY/WALKWAY      |  |
| POTENTIAL/ DESIGNATED PARKING |  |
| PROPOSED CROSSWALK            |   |